


2 BUILDING SECTION
SCALE 1/8" = 1'-0"

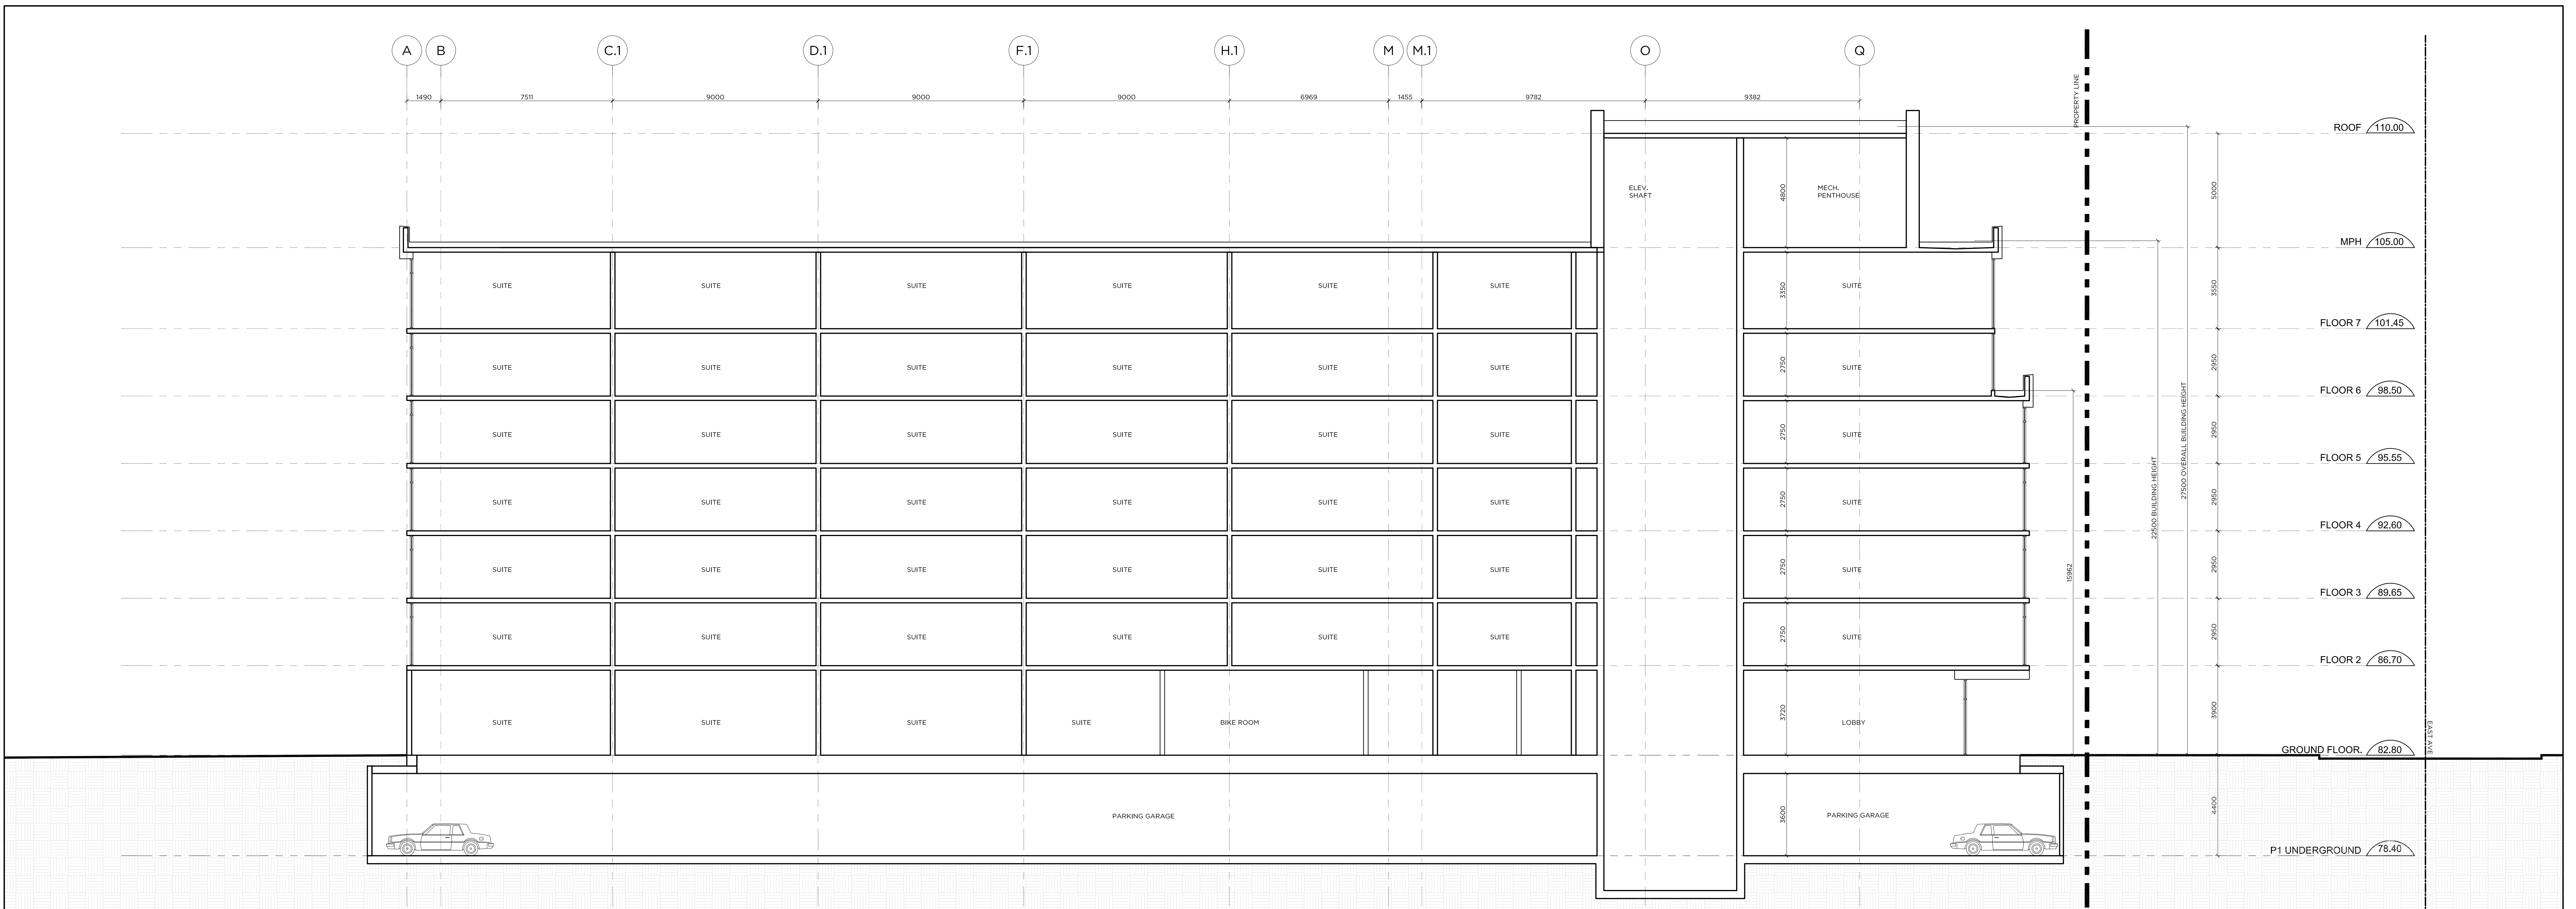

1 BUILDING SECTION
SCALE 1/8" = 1'-0"

This drawing is the property of the Architect and may not be reproduced or used without the express consent of the Architect. The Contractor is responsible for checking and verifying all levels and dimensions and shall report all discrepancies to the Architect and obtain clarification prior to commencing work.

ISSUED RECORD
2020.03.27 - ISSUED FOR OPA/RZ

REVISION RECORD

RAW
405-317 ADELAIDE STREET WEST
TORONTO CANADA M5V 1P9
+1 416 538 9728
WWW.RAWDESIGN.CA

19006
958-960 EAST AVE.
MISSISSAUGA
REGION OF PEEL

SECTIONS

1:100

A501