


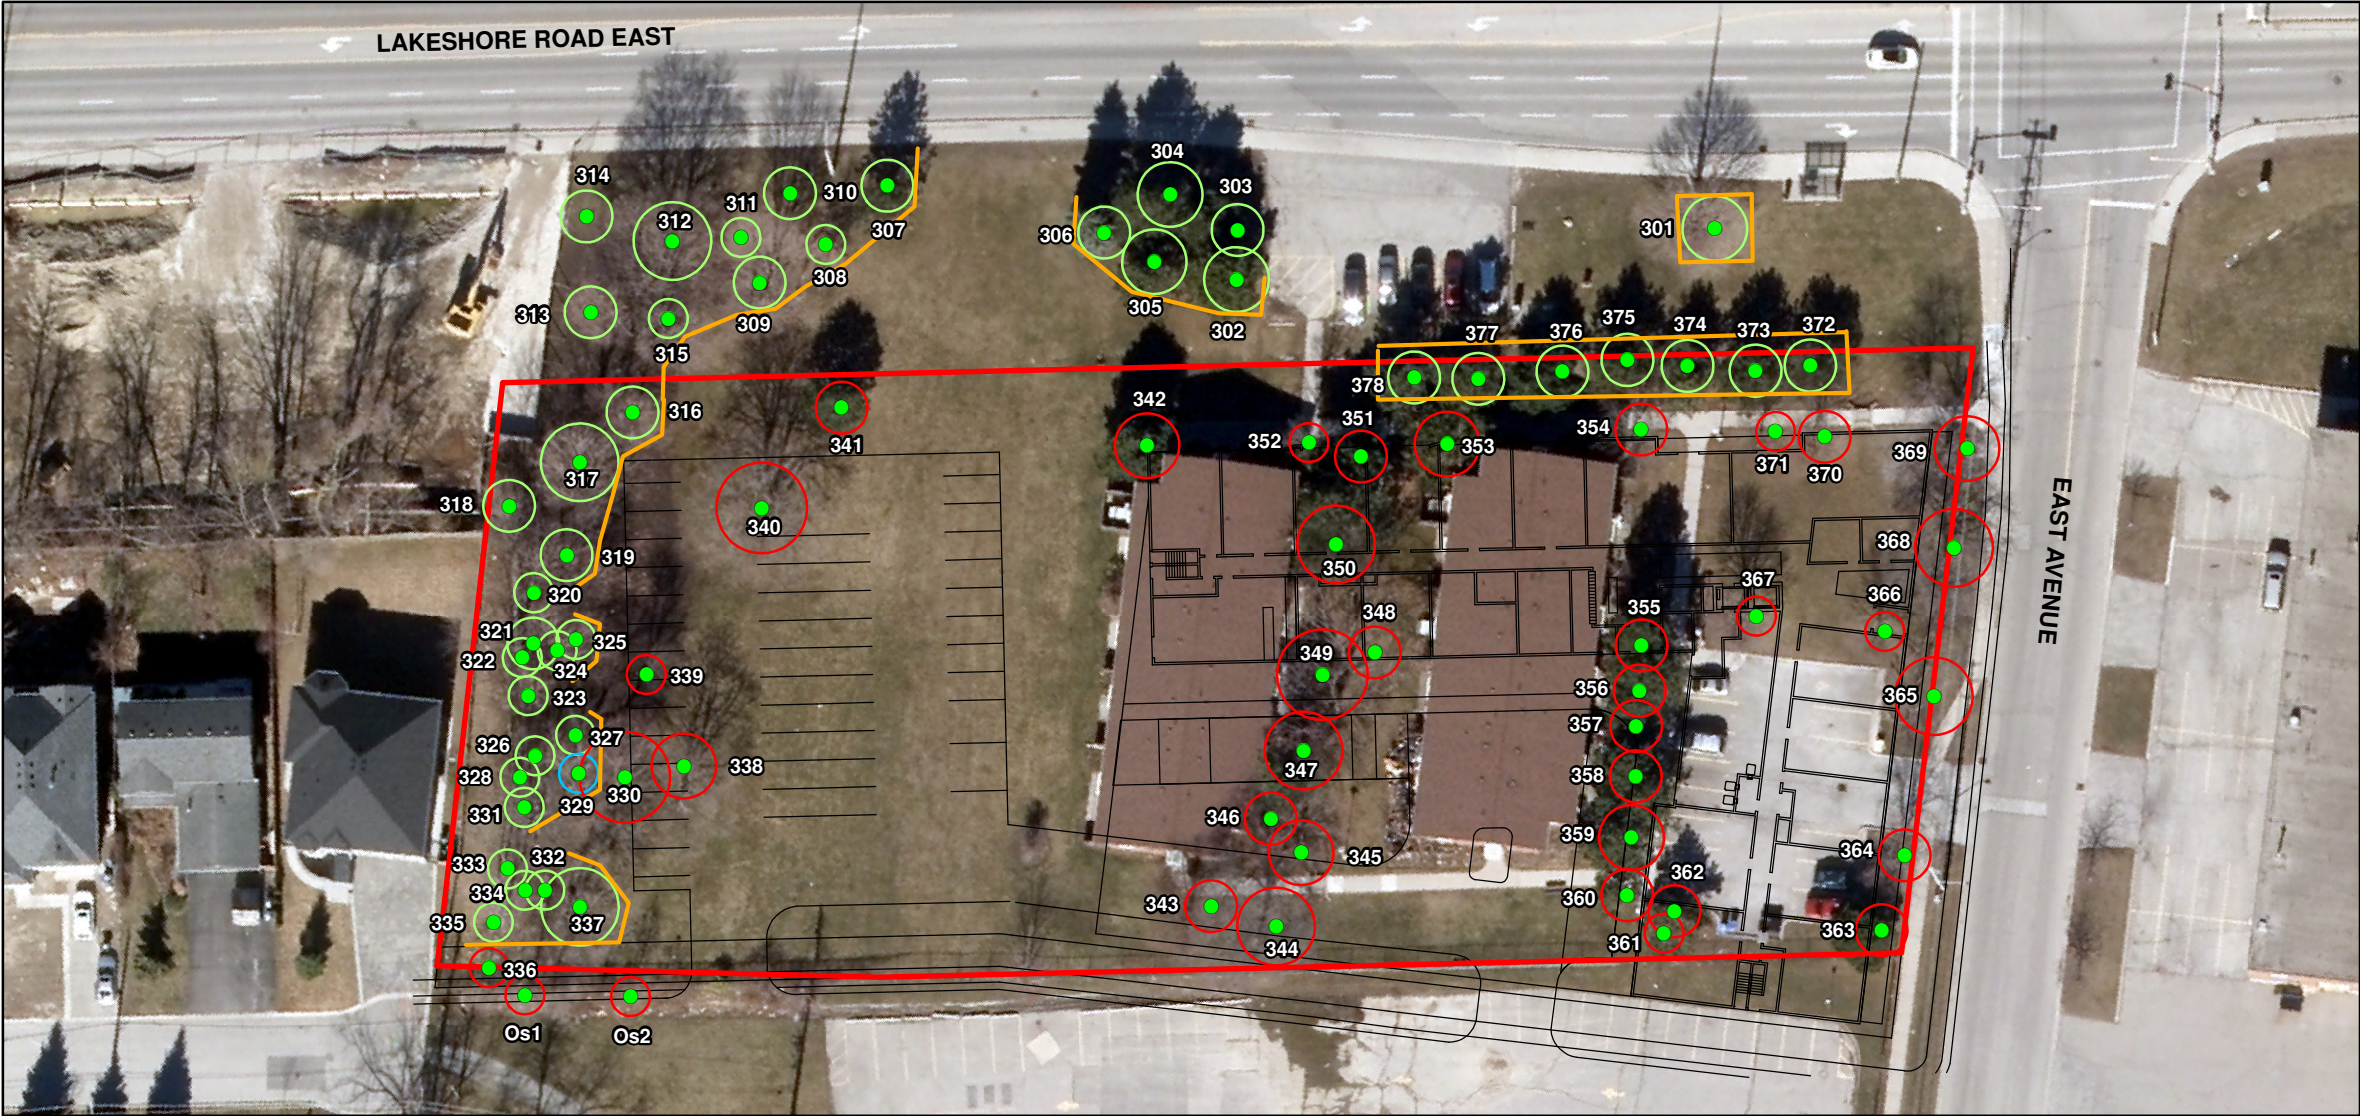

126 DON HILLOCK DRIVE, UNIT 2
AURORA, ONTARIO CANADA L4G 0G9
TEL.: 905-750-3080 | FAX: 905-727-0463 | WWW.WSP.COM

- LEGEND
- APPROXIMATE SITE BOUNDARY
 - PROPOSED DEVELOPMENT
 - TREE LOCATIONS
 - TREES TO BE REMOVED
 - TREES TO BE RETAINED
 - TREES TO BE RETAINED WITH SPECIFIC METHODS
 - TREE PROTECTION FENCING



0 4 8 Metres

Data Source: Ministry of Natural Resources, Ontario Base Mapping, October 2016.

CLIENT:

REGION OF PEEL

PROJECT:

TREE INVENTORY AND ARBORIST REPORT
958 - 960 EAST AVENUE
MISSISSAUGA, ONTARIO

PROJECT NO:
181-11306-00 233

DATE:
NOVEMBER 2019

DESIGNED BY:
-

DRAWN BY:
T.P.

CHECKED BY:
-

FIGURE NO:
1

SCALE:
1:600

TITLE:

TREE PROTECTION PLAN

DISCIPLINE:

ENVIRONMENT

ISSUE:
-

REV.:
-

TREE #	COMMON NAME	SCIENTIFIC NAME	No.	DBH (cm)	CONDITION (G/F/P)			PROTECTION		RECOMMENDATIONS
					CONDITION	STRUCTURE	VIGOUR	ZONE (m)		
301	NORWAY MAPLE	ACER PLATANOIDES	1	42.0	G	G	G	3	RETAIN	
302	AUSTRIAN PINE	PINUS NIGRA	1	41.0	G-F	G	F	3	RETAIN	
303	AUSTRIAN PINE	PINUS NIGRA	1	37.0	G-F	G	F	2.4	RETAIN	
304	AUSTRIAN PINE	PINUS NIGRA	1	46.0	G-F	G	F	3	RETAIN	
305	AUSTRIAN PINE	PINUS NIGRA	1	43.0	F	F	F	3	RETAIN	
306	BLUE SPRUCE	PICEA PUNGENS	1	37.0	G	G	G	2.4	RETAIN	
307	AUSTRIAN PINE	PINUS NIGRA	1	31.0	G	G	G	2.4	RETAIN	
308	NORWAY MAPLE	ACER PLATANOIDES	1	21.0	G	G	G	1.8	RETAIN	
309	NORWAY MAPLE	ACER PLATANOIDES	1	34.0	G-F	F	G	2.4	RETAIN	
310	NORWAY MAPLE	ACER PLATANOIDES	1	37.0	G-F	F	G	2.4	RETAIN	
311	NORWAY MAPLE	ACER PLATANOIDES	1	16.0	G-F	F	G	1.8	RETAIN	
312	NORWAY MAPLE	ACER PLATANOIDES	1	60.0	G	G	G	3.6	RETAIN	
313	NORWAY MAPLE	ACER PLATANOIDES	1	32.0	G-F	F	G	2.4	RETAIN	
314	NORWAY MAPLE	ACER PLATANOIDES	1	34.0	G-F	F	G	2.4	RETAIN	
315	NORWAY MAPLE	ACER PLATANOIDES	1	24.0	G	G	G	1.8	RETAIN	
316	NORWAY MAPLE	ACER PLATANOIDES	1	30.0	G	G	G	2.4	RETAIN	
317	SUGAR MAPLE	ACER SACCHARUM	1	52.0	G-F	G	F	3.6	RETAIN	
318	NORWAY MAPLE	ACER PLATANOIDES	1	37.0	G-F	F	G-F	2.4	RETAIN	
319	NORWAY MAPLE	ACER PLATANOIDES	1	40.0	G	G	G	2.4	RETAIN	
320	NORWAY MAPLE	ACER PLATANOIDES	1	22.0	G-F	F	G	1.8	RETAIN	
321	NORWAY MAPLE	ACER PLATANOIDES	1	33.0	G	G	G	2.4	RETAIN	
322	NORWAY MAPLE	ACER PLATANOIDES	1	29.0	G	G	G	1.8	RETAIN	
323	NORWAY MAPLE	ACER PLATANOIDES	1	18.0	F-P	F	P	1.8	RETAIN	
324	NORWAY MAPLE	ACER PLATANOIDES	1	16.0	G-F	G	F	1.8	RETAIN	
325	NORWAY MAPLE	ACER PLATANOIDES	1	25.0	G	G	G	1.8	RETAIN	
326	NORWAY MAPLE	ACER PLATANOIDES	1	22.0	G-F	G	F	1.8	RETAIN	
327	NORWAY MAPLE	ACER PLATANOIDES	1	17.0	G-F	G	F	1.8	RETAIN	
328	NORWAY MAPLE	ACER PLATANOIDES	1	27.0	G-F	G	F	1.8	RETAIN	
329	NORWAY MAPLE	ACER PLATANOIDES	1	19.0	G-F	F	G	1.8	RETAIN WITH SPECIAL METHODS	
330	SILVER MAPLE	ACER SACCHARINUM	1	68.0	F	F	F	4.2	REMOVE	
331	NORWAY MAPLE	ACER PLATANOIDES	1	20.0	F	F	F	1.8	RETAIN	
332	NORWAY MAPLE	ACER PLATANOIDES	1	28.0	G-F	F	G	1.8	RETAIN	
333	NORWAY MAPLE	ACER PLATANOIDES	1	20.0	G	G	G	1.8	RETAIN	
334	NORWAY MAPLE	ACER PLATANOIDES	1	22.0	G	G	G	1.8	RETAIN	
335	NORWAY MAPLE	ACER PLATANOIDES	1	27.0	G	G	G	1.8	RETAIN	
336	NORWAY MAPLE	ACER PLATANOIDES	1	18.0	F	F	F	1.8	REMOVE	
Os1	SIBERIAN ELM	ULMUS PUMILA	1	24.0	G-F	F	G	1.8	REMOVE	
Os2	NORWAY MAPLE	ACER PLATANOIDES	1	19.0	F	F	F	1.8	REMOVE	
337	NORWAY MAPLE	ACER PLATANOIDES	1	51.0	F	F	F	3.6	RETAIN	
338	NORWAY MAPLE	ACER PLATANOIDES	1	45.0	G	G	G	3	REMOVE	

TREE #	COMMON NAME	SCIENTIFIC NAME	No.	DBH (cm)	CONDITION (G/F/P)			PROTECTION		RECOMMENDATIONS
					CONDITION	STRUCTURE	VIGOUR	ZONE (m)		
339	WHITE ASH	FRAXINUS AMERICANA	1	18.0	F	F	F	1.8	REMOVE	
340	NORWAY MAPLE	ACER PLATANOIDES	1	62.0	G	G	G	4.2	REMOVE	
341	AUSTRIAN PINE	PINUS NIGRA	1	34.0	G	G	G	2.4	REMOVE	
342	AUSTRIAN PINE	PINUS NIGRA	1	41.0	G	G	G	3	REMOVE	
343	LITTLE-LEAF LINDEN	TILIA CORDATA	1	40.0	G	G	G	2.4	REMOVE	
344	HONEY-LOCUST	GLEDDITSIA TRIACANTHOS	1	52.0	F	F	F	3.6	REMOVE	
345	SILVER MAPLE	ACER SACCHARINUM	1	49.0	G	G	G	3	REMOVE	
346	AUSTRIAN PINE	PINUS NIGRA	1	38.0	G	F	G	2.4	REMOVE	
347	SILVER MAPLE	ACER SACCHARINUM	1	52.0	G-F	F	G	3.6	REMOVE	
348	HORSECHESTNUT	AESCULUS HIPPOCASTANUM	1	38.0	G-F	F	G	2.4	REMOVE	
349	SILVER MAPLE	ACER SACCHARINUM	1	62.0	G	G	G	4.2	REMOVE	
350	AUSTRIAN PINE	PINUS NIGRA	1	51.0	G-F	G	F	3.6	REMOVE	
351	AUSTRIAN PINE	PINUS NIGRA	1	36.0	G-F	F	G	2.4	REMOVE	
352	NORWAY MAPLE	ACER PLATANOIDES	1	26.0	G	G	G	1.8	REMOVE	
353	AUSTRIAN PINE	PINUS NIGRA	1	41.0	G-F	F	G	3	REMOVE	
354	NORWAY MAPLE	ACER PLATANOIDES	1	33.0	F	F	F	2.4	REMOVE	
355	AUSTRIAN PINE	PINUS NIGRA	1	37.0	G	G	G	2.4	REMOVE	
356	AUSTRIAN PINE	PINUS NIGRA	1	33.0	G	G	G	2.4	REMOVE	
357	AUSTRIAN PINE	PINUS NIGRA	1	30.0	G-F	F	G	2.4	REMOVE	
358	AUSTRIAN PINE	PINUS NIGRA	1	34.0	G	G	G	2.4	REMOVE	
359	AUSTRIAN PINE	PINUS NIGRA	1	42.0	G	G	G	3	REMOVE	
360	AUSTRIAN PINE	PINUS NIGRA	1	33.0	G	G	G	2.4	REMOVE	
361	AUSTRIAN PINE	PINUS NIGRA	1	23.0	F	F	F	1.8	REMOVE	
362	AUSTRIAN PINE	PINUS NIGRA	1	32.0	G	G	G	2.4	REMOVE	
363	AUSTRIAN PINE	PINUS NIGRA	1	31.0	G	G	G	2.4	REMOVE	
364	SILVER MAPLE	ACER SACCHARINUM	1	37.0	F	F	F	2.4	REMOVE	
365	SILVER MAPLE	ACER SACCHARINUM	1	55.0	P	P	P	3.6	REMOVE	
366	NORWAY MAPLE	ACER PLATANOIDES	1	21.0	G	G	G	1.8	REMOVE	
367	NORWAY MAPLE	ACER PLATANOIDES	1	29.0	G	G	G	1.8	REMOVE	
368	HONEY-LOCUST	GLEDDITSIA TRIACANTHOS	1	54.0	G	G	G	3.6	REMOVE	
369	SILVER MAPLE	ACER SACCHARINUM	1	46.0	G-F	G	F	3	REMOVE	
370	NORWAY MAPLE	ACER PLATANOIDES	1	31.0	G	G	G	2.4	REMOVE	
371	NORWAY MAPLE	ACER PLATANOIDES	1	20.0	G-F	G	F	1.8	REMOVE	
372	AUSTRIAN PINE	PINUS NIGRA	1	31.0	G-F	G	G	2.4	RETAIN	
373	AUSTRIAN PINE	PINUS NIGRA	1	39.0	G-F	F	G	2.4	RETAIN	
374	AUSTRIAN PINE	PINUS NIGRA	1	30.0	G	G	G	2.4	RETAIN	
375	AUSTRIAN PINE	PINUS NIGRA	1	35.0	G-F	G	G	2.4	RETAIN	
376	AUSTRIAN PINE	PINUS NIGRA	1	39.0	G	G	G	2.4	RETAIN	
377	AUSTRIAN PINE	PINUS NIGRA	1	36.0	G	G	G	2.4	RETAIN	
378	AUSTRIAN PINE	PINUS NIGRA	1	35.0	G	G	G	2.4	RETAIN	