
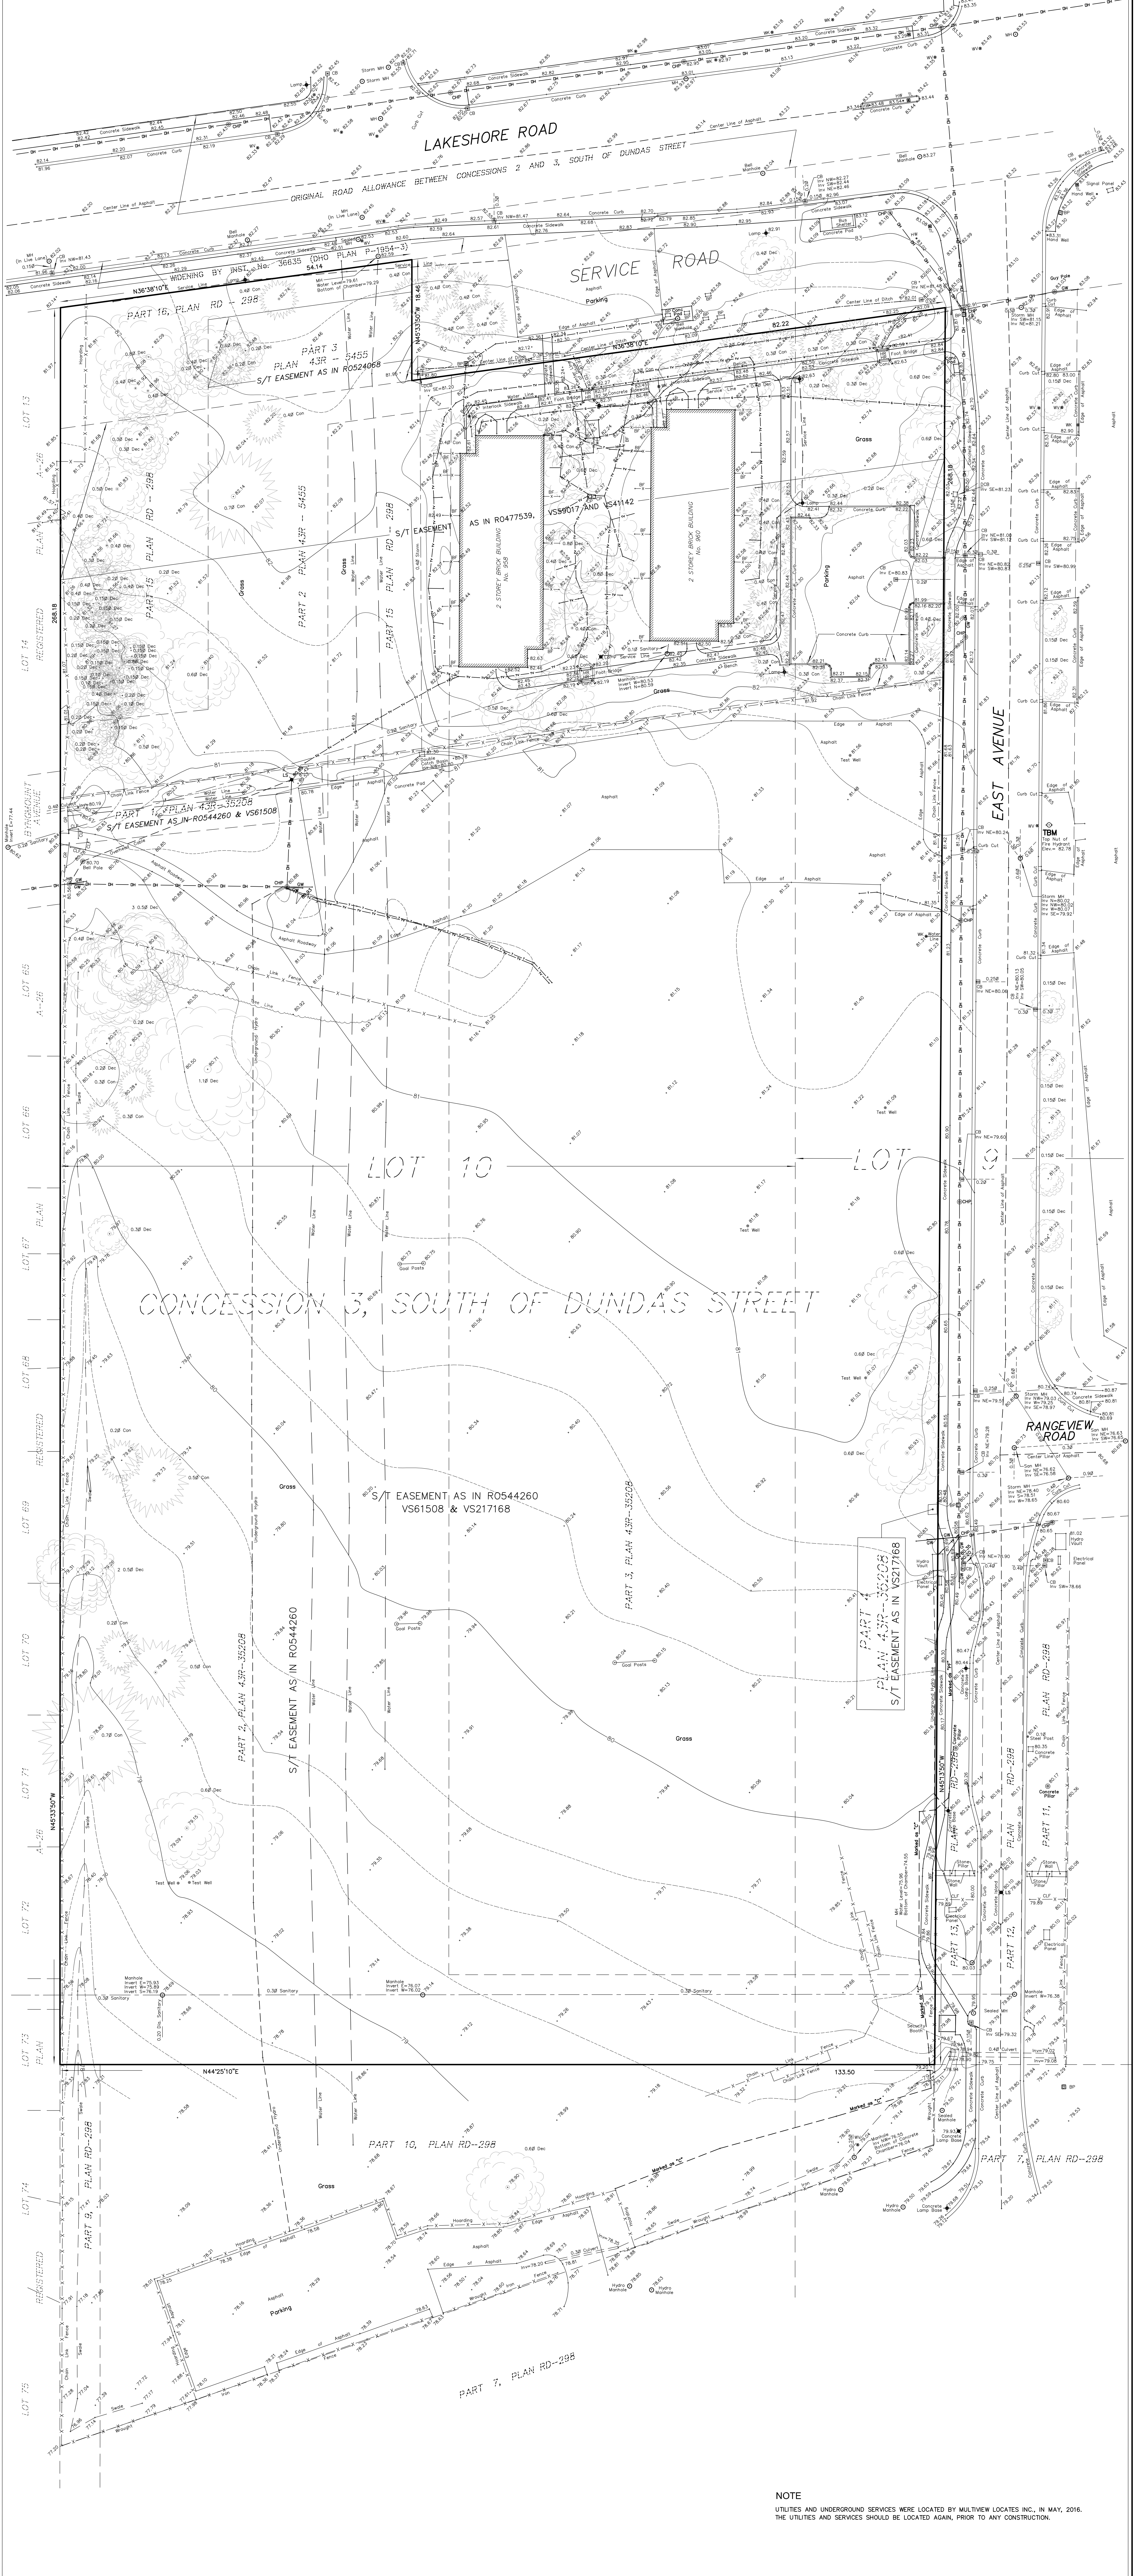


TOPOGRAPHIC PLAN ON
PART OF LOTS 9 AND 10
CONCESSION 3
SOUTH OF DUNDAS STREET
 (FORMERLY TOWNSHIP OF TORONTO, COUNTY OF PEEL)
CITY OF MISSISSAUGA
REGIONAL MUNICIPALITY OF PEEL
 SCALE: 1:300
 0 10 20 30 Metres
 YOUNG & YOUNG SURVEYING INC.
 ONTARIO LAND SURVEYORS

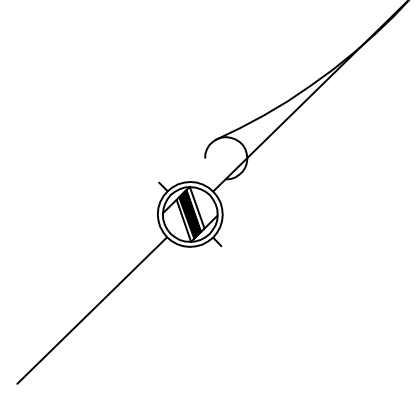

NOTE
 UTILITIES AND UNDERGROUND SERVICES WERE LOCATED BY MULTIVIEW LOCATES INC., IN MAY, 2016.
 THE UTILITIES AND SERVICES SHOULD BE LOCATED AGAIN, PRIOR TO ANY CONSTRUCTION.

<p>METRIC DISTANCES SHOWN ON THIS PLAN ARE IN METRES AND CAN BE CONVERTED TO FEET BY DIVING BY 0.3048</p>	<p>BENCHMARK NOTE ELEVATIONS ARE GEODETIC AND ARE DERIVED FROM MINISTRY OF TRANSPORTATION BENCHMARK NO. 02819758056 HAVING AN ELEVATION OF 251.26 m</p>	<p>LEGEND</p> <table border="0"> <tr> <td>CB</td><td>DENOTES CATCH BASIN</td> <td>WF</td><td>DENOTES WROUGHT IRON FENCE</td> </tr> <tr> <td>DCB</td><td>DENOTES DOUBLE CATCH BASIN</td> <td>CLF</td><td>DENOTES CHAIN LINK FENCE</td> </tr> <tr> <td>MH</td><td>DENOTES MANHOLE</td> <td>INV</td><td>DENOTES INVERT</td> </tr> <tr> <td>LS</td><td>DENOTES LIGHT STANDARD</td> <td>HW</td><td>DENOTES HAND WELL</td> </tr> <tr> <td>WK</td><td>DENOTES WATER KEY</td> <td>HR</td><td>DENOTES HAND RAIL</td> </tr> <tr> <td>WV</td><td>DENOTES WATER VALVE</td> <td>BF</td><td>DENOTES BOARD FENCE</td> </tr> <tr> <td>CV</td><td>DENOTES GAS VALVE</td> <td>HY</td><td>DENOTES HYDRO VALVE</td> </tr> <tr> <td>TL</td><td>DENOTES TRAFFIC LIGHT</td> <td>CP</td><td>DENOTES CABLE PEDESTAL</td> </tr> <tr> <td>GW</td><td>DENOTES GUY WIRE</td> <td>H</td><td>DENOTES UNDERGROUND HYDRO LINE</td> </tr> <tr> <td>BP</td><td>DENOTES BELL PEDESTAL</td> <td>G</td><td>DENOTES UNDERGROUND GAS LINE</td> </tr> <tr> <td>CHP</td><td>DENOTES CONCRETE HYDRO POLE</td> <td>T</td><td>DENOTES UNDERGROUND T.V. CABLE</td> </tr> </table>	CB	DENOTES CATCH BASIN	WF	DENOTES WROUGHT IRON FENCE	DCB	DENOTES DOUBLE CATCH BASIN	CLF	DENOTES CHAIN LINK FENCE	MH	DENOTES MANHOLE	INV	DENOTES INVERT	LS	DENOTES LIGHT STANDARD	HW	DENOTES HAND WELL	WK	DENOTES WATER KEY	HR	DENOTES HAND RAIL	WV	DENOTES WATER VALVE	BF	DENOTES BOARD FENCE	CV	DENOTES GAS VALVE	HY	DENOTES HYDRO VALVE	TL	DENOTES TRAFFIC LIGHT	CP	DENOTES CABLE PEDESTAL	GW	DENOTES GUY WIRE	H	DENOTES UNDERGROUND HYDRO LINE	BP	DENOTES BELL PEDESTAL	G	DENOTES UNDERGROUND GAS LINE	CHP	DENOTES CONCRETE HYDRO POLE	T	DENOTES UNDERGROUND T.V. CABLE	<p>NOTE</p> <ol style="list-style-type: none"> THIS IS NOT A PLAN OF SURVEY AND SHALL NOT BE USED FOR TRANSACTION OR MORTGAGE PURPOSES FIELD DATA ACQUIRED ON MARCH 15, 2016 BOUNDARY INFORMATION TAKEN FROM SURVEY RECORDS OF YOUNG & YOUNG SURVEYING INC. BOUNDARY INFORMATION TAKEN FROM SURVEY RECORDS 	<p>YOUNG & YOUNG SURVEYING INC. PROFESSIONAL LAND SURVEYORS 2 HOLLAND DRIVE UNIT 6 BOLTON ONTARIO L7R 1Z1 PHONE 905-600-8878 FAX 905-491-1111 E-MAIL: youngsurveying@bellnet.ca</p> <table border="1"> <tr> <td>PARTY CHIEF B.P. CALC. BY D.H.S.</td> <td>EXAMINED BY J.K.V. BSC. G.L.S.</td> </tr> <tr> <td>DRAWN BY D.H.S.</td> <td></td> </tr> </table> <p>PROJECT 16-B686 TOPO</p>	PARTY CHIEF B.P. CALC. BY D.H.S.	EXAMINED BY J.K.V. BSC. G.L.S.	DRAWN BY D.H.S.	
CB	DENOTES CATCH BASIN	WF	DENOTES WROUGHT IRON FENCE	
DCB	DENOTES DOUBLE CATCH BASIN	CLF	DENOTES CHAIN LINK FENCE	
MH	DENOTES MANHOLE	INV	DENOTES INVERT	
LS	DENOTES LIGHT STANDARD	HW	DENOTES HAND WELL	
WK	DENOTES WATER KEY	HR	DENOTES HAND RAIL	
WV	DENOTES WATER VALVE	BF	DENOTES BOARD FENCE	
CV	DENOTES GAS VALVE	HY	DENOTES HYDRO VALVE	
TL	DENOTES TRAFFIC LIGHT	CP	DENOTES CABLE PEDESTAL	
GW	DENOTES GUY WIRE	H	DENOTES UNDERGROUND HYDRO LINE	
BP	DENOTES BELL PEDESTAL	G	DENOTES UNDERGROUND GAS LINE	
CHP	DENOTES CONCRETE HYDRO POLE	T	DENOTES UNDERGROUND T.V. CABLE	
PARTY CHIEF B.P. CALC. BY D.H.S.	EXAMINED BY J.K.V. BSC. G.L.S.	
DRAWN BY D.H.S.	