


TREE PROTECTION PLAN
(REFER TO ARBORIST REPORT
FOR HOARDING DETAIL)

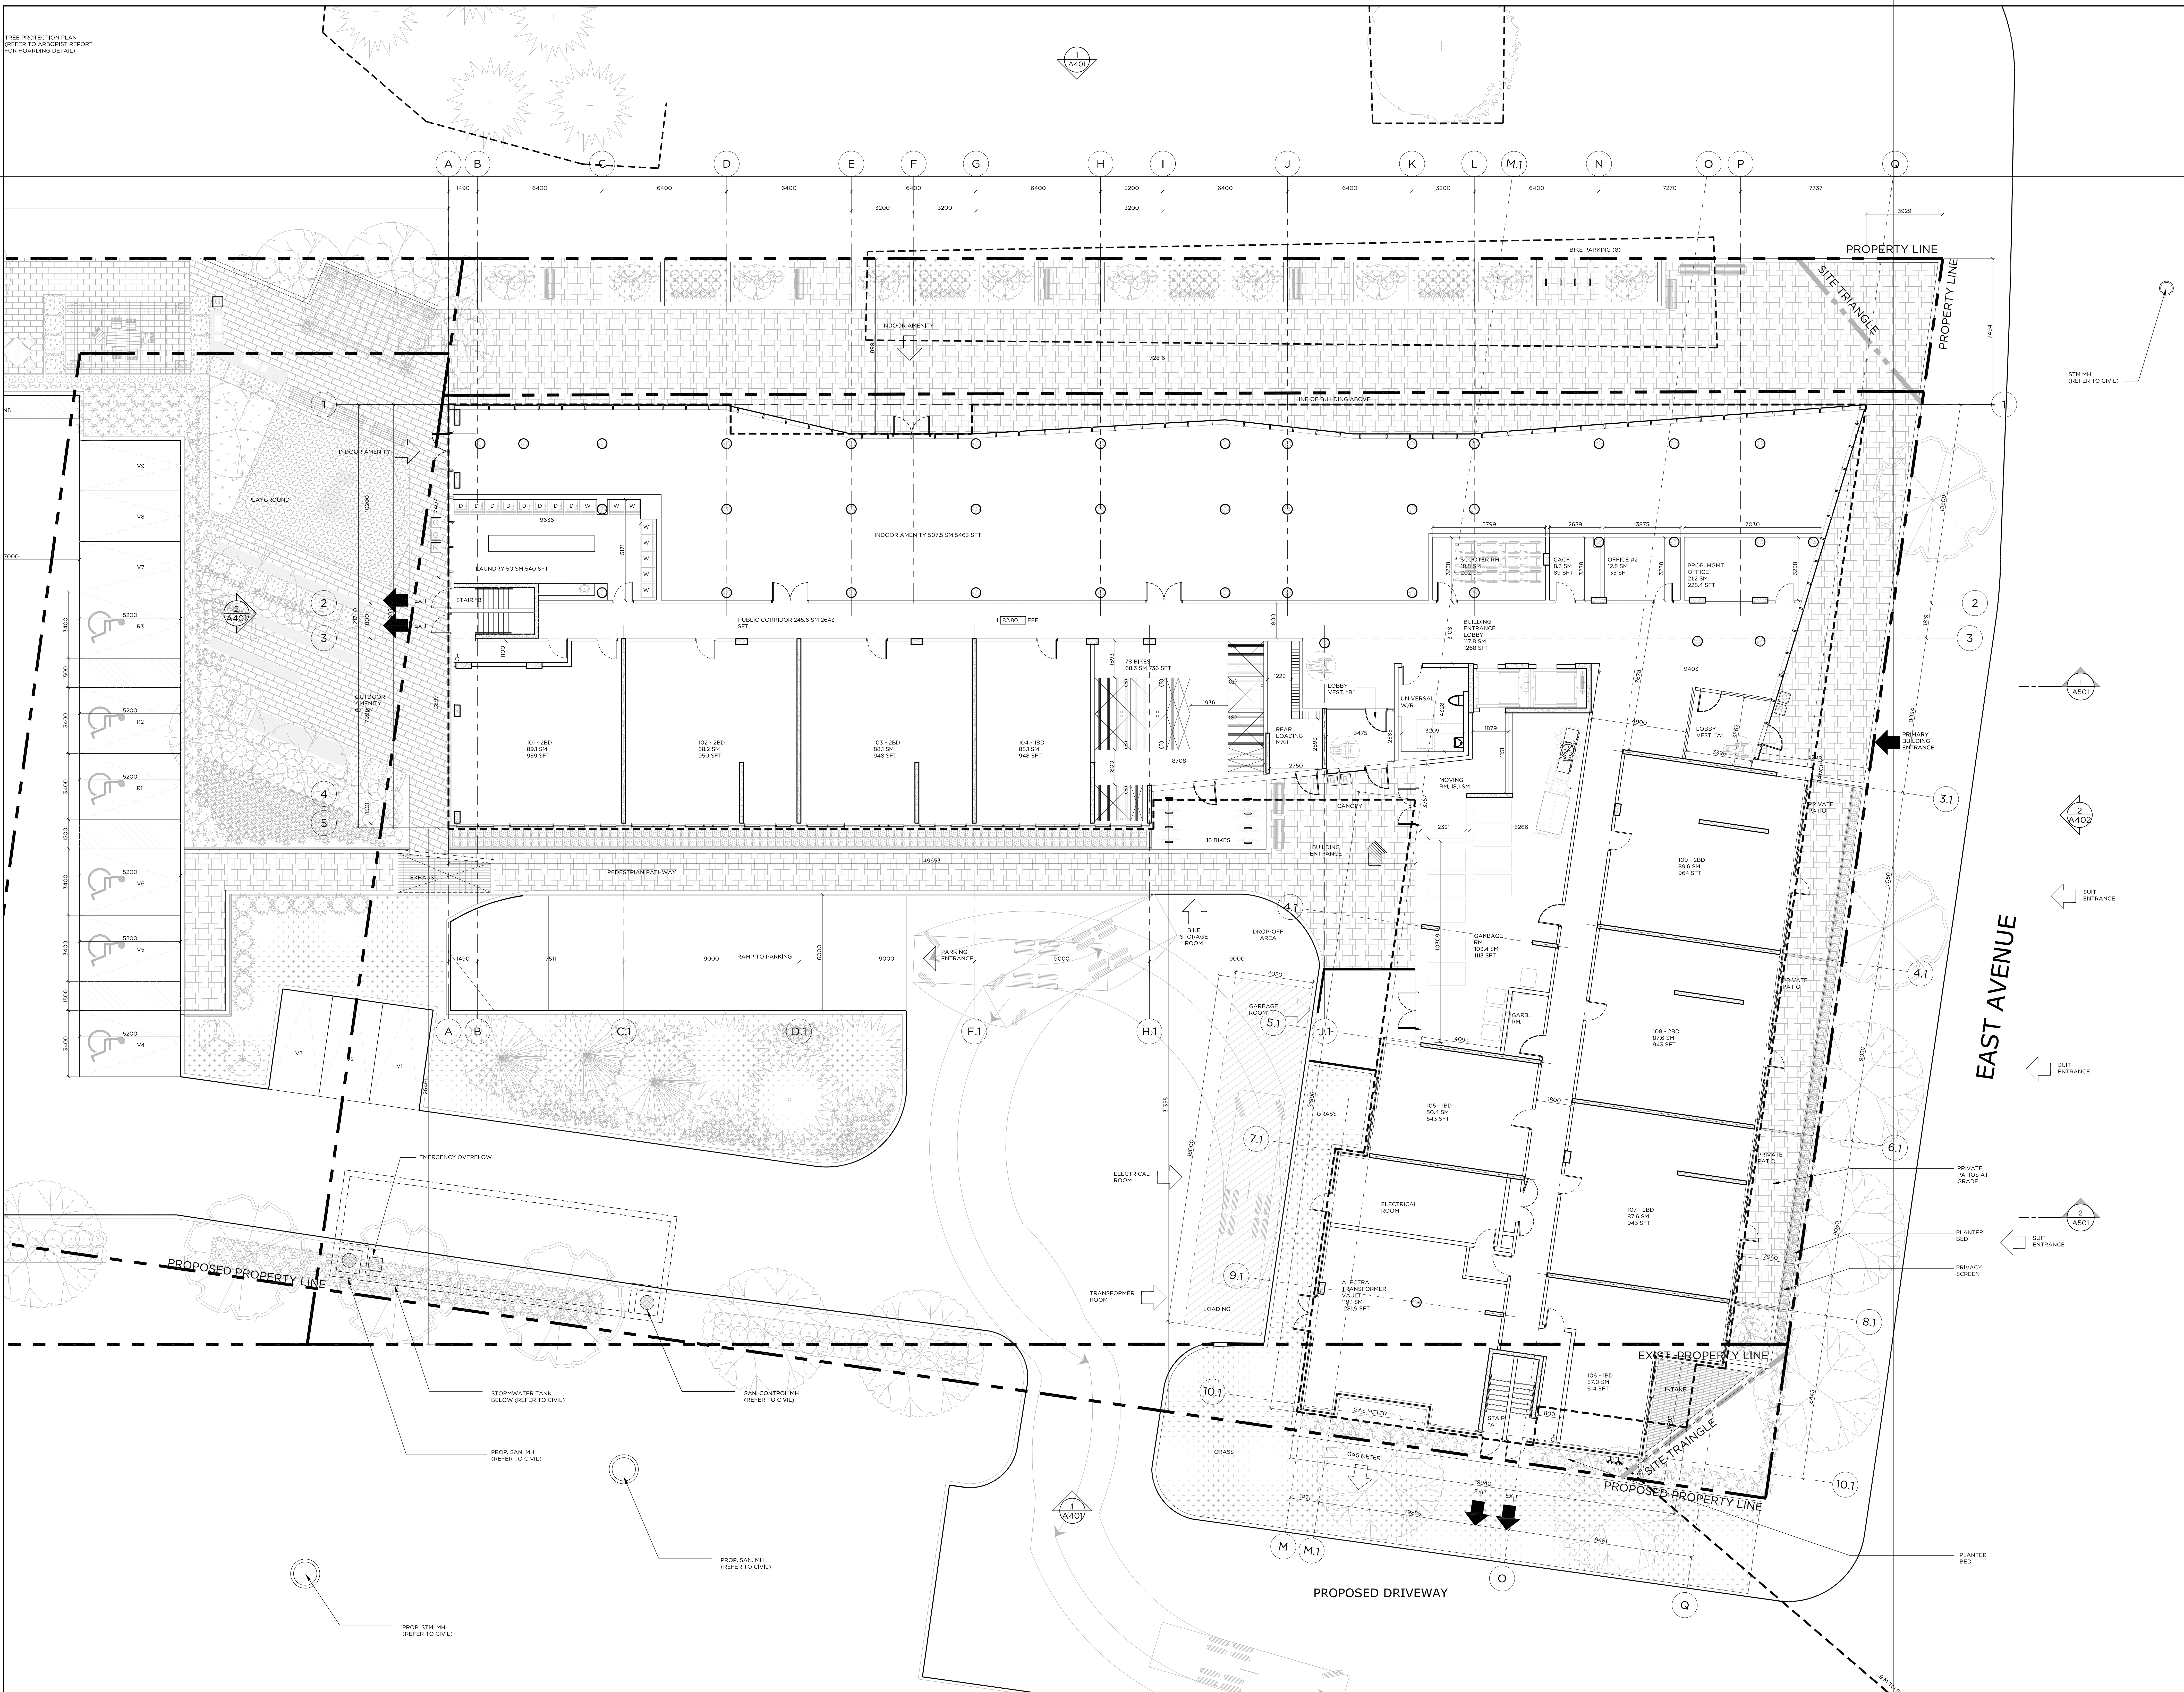

This drawing is the property of the
Architect and may not be
reproduced or used without the
express consent of the Architect.
The Contractor is responsible for
checking and verifying all levels
and dimensions and shall report all
discrepancies to the Architect and
obtain clarification prior to
commencing work.

ISSUED RECORD
2020.03.27 - ISSUED FOR OPA/RZ

REVISION RECORD

RAW
405-317 ADELAIDE STREET WEST
TORONTO CANADA M5V 1P9
+1 416 539 3729
WWW.RAWDESIGN.CA

958-960 EAST AVE.
MISSISSAUGA
REGION OF PEEL

GROUND
FLOOR
PLAN
1:100
A201