



7/4/2018 4:22:05 PM



REGISTERED PLAN: CON 1 525 PT LOT 31
PIN: 13425-0182
Sifton
SIFTON PROPERTIES LIMITED
1205 RIVERBEND ROAD, SUITE 300
LONDON ON N6K 0S2
T: 519-434-1000
F: 519-434-1001

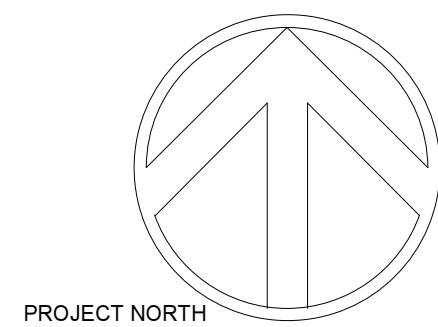

1 East
A301 1:150

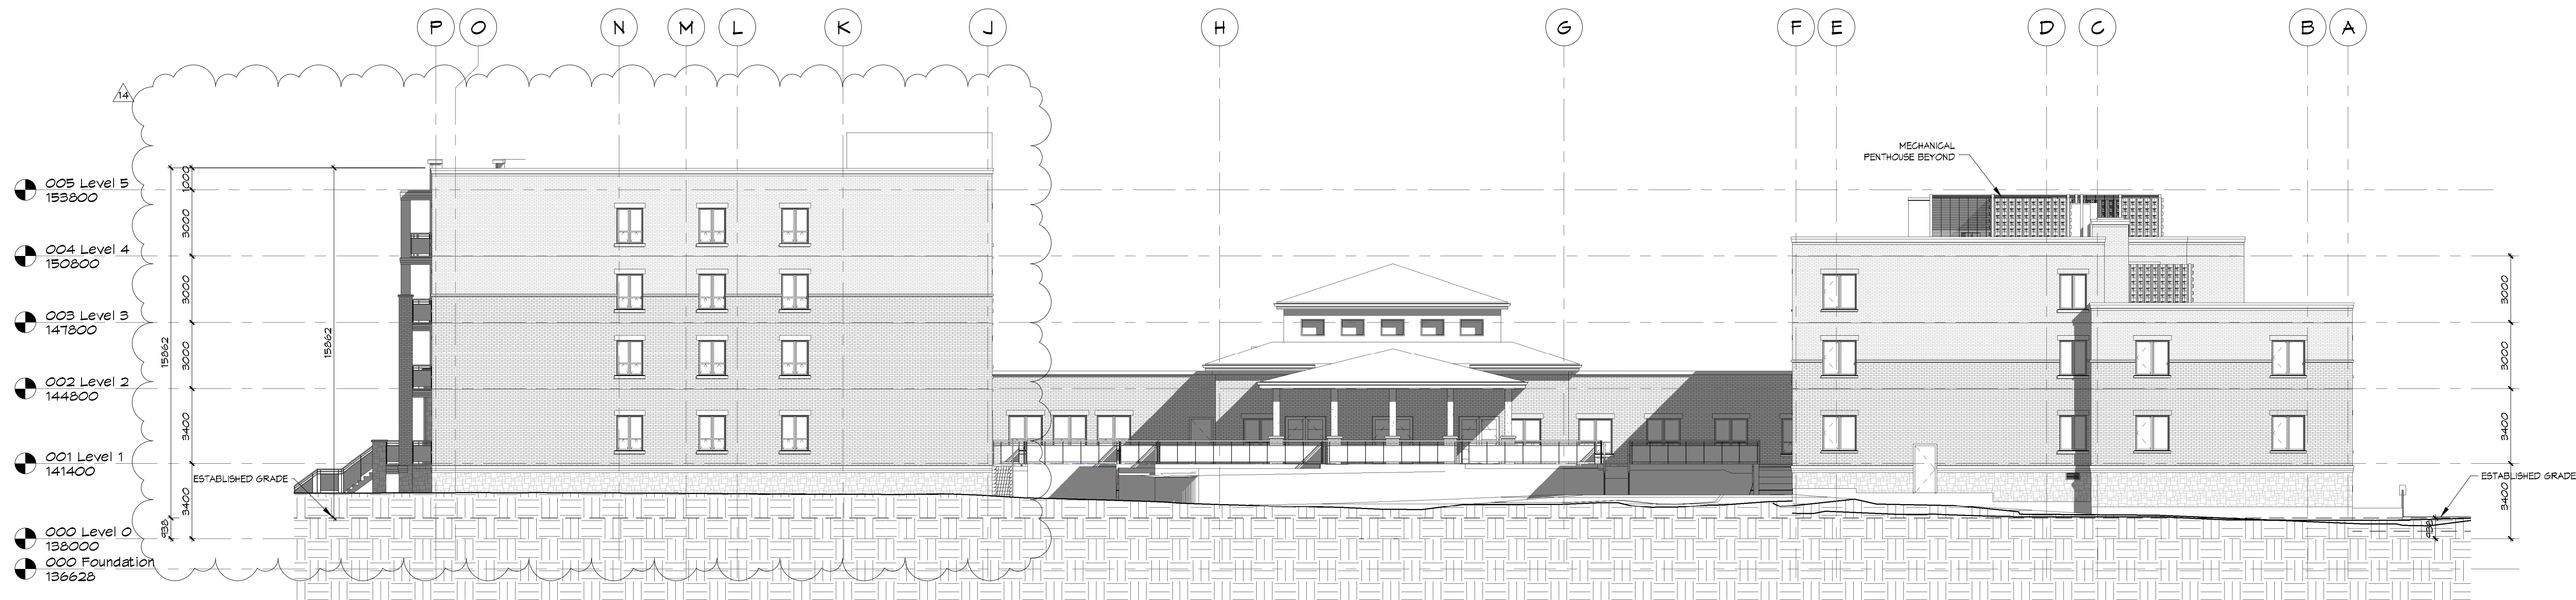

2 West
A301 1:150

THE CONTRACTOR SHALL VERIFY ALL DIMENSIONS IN THE FIELD AND SHALL BE RESPONSIBLE FOR THE COMPLETION OF THE WORK UNDER NO CIRCUMSTANCES SHALL THE CONTRACTOR PROCEED IN UNCERTAINTY.
ALL DRAWINGS AND SPECIFICATIONS PREPARED BY THE ARCHITECT SHALL BE USED AS A GUIDE AND NOT AS A SERVICE AND ARE TO BE RETURNED AT HIS REQUEST.
DO NOT SCALE DRAWINGS.



Erinview Redevelopment - Retirement Residence

2132 Dundas St. W., Mississauga ON
2630 Fifth Line West, Mississauga, ON

Building Elevations

STATUS	OPA / ZBA
PROJECT #	15055
DZ FILE NO.	02 17/01 A2
DRAWN	JEFF, SV
SCALE	1:150
DATE/DWN	2015/04/04
ISSUED	2018/07/06

SHEET #

14 RE-ISSUED FOR OPA/ZBA
REVISIONS

2018/07/06
DATE

A301.

JAMES FRYETT
ARCHITECT INC.

115 Metcalfe Street
Etobicoke, Ontario N0B 1S0
Tel: 519-846-2201
Fax: 519-846-0343
www.fryettarchitect.com