



8/5/2019 9:23:04 AM

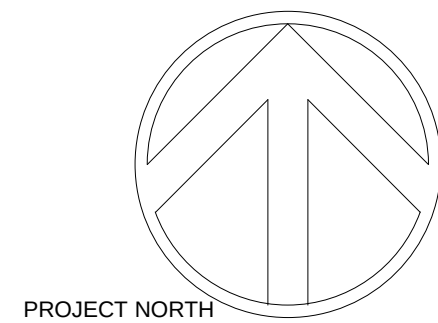

REGISTERED PLAN: CON 1 S05 PT LOT 91
PN: 13425-0182
Sifton
SIFTON PROPERTIES LIMITED
1245 RIVERBEND ROAD, SUITE 300
LONDON, ON N6A 0S2
T: 519-841-1000
F: 519-841-1008



1 East
A301 1: 150

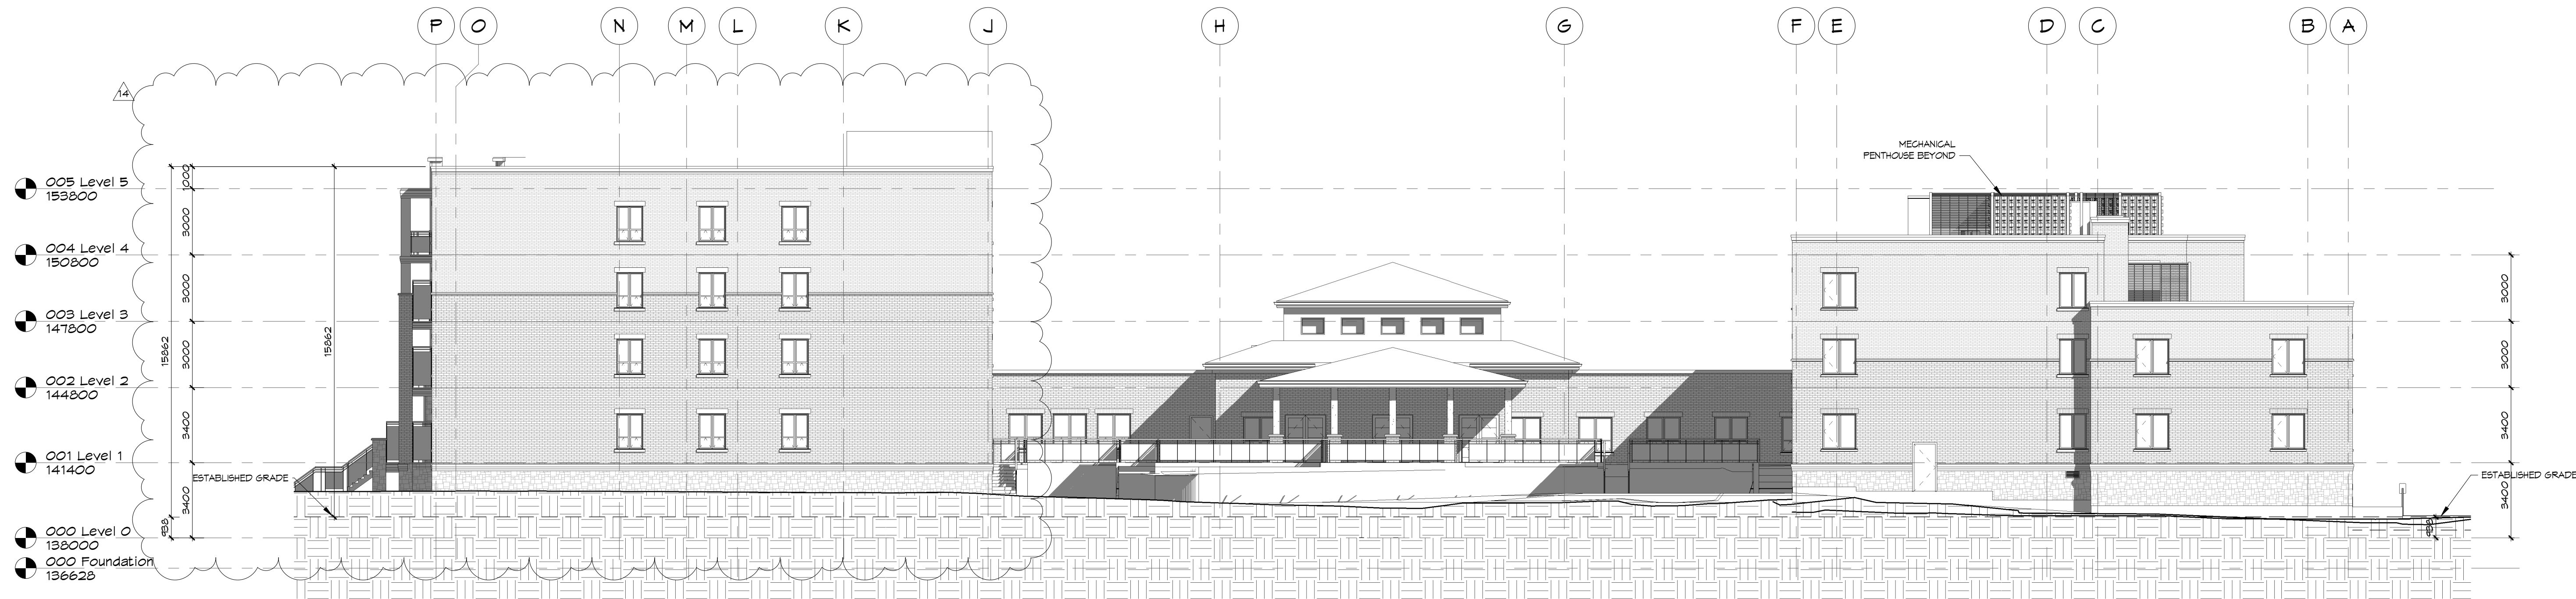

2 West
A301 1: 150

14 RE-ISSUED FOR OPA/ZBA
REVISIONS
20180706
DATE

THE CONTRACTOR SHALL VERIFY ALL DIMENSIONS IN THIS DRAWING AND REPORT ANY DISCREPANCIES TO THE ARCHITECT PRIOR TO THE COMMENCEMENT OF THE WORK UNDER NO CIRCUMSTANCES SHALL THE CONTRACTOR PROCEED IN UNCERTAINTY.
ALL DRAWINGS AND SPECIFICATIONS PREPARED BY THE ARCHITECT SHALL BE CONSIDERED AS HIS SERVICE AND ARE TO BE RETURNED AT HIS REQUEST.
DO NOT SCALE DRAWINGS
© COPYRIGHT



Erinview Redevelopment - Retirement Residence
2132 Dundas St. W., Mississauga ON
2630 Fifth Line West, Mississauga, ON

Building Elevations

STATUS	SPA
PROJECT #	15055
DRAWN	JEFF, SV
SCALE	1: 150
DATE DWN	20150904
ISSUED	20140529

A301.