




flanagan
beresford
& patteson
architects

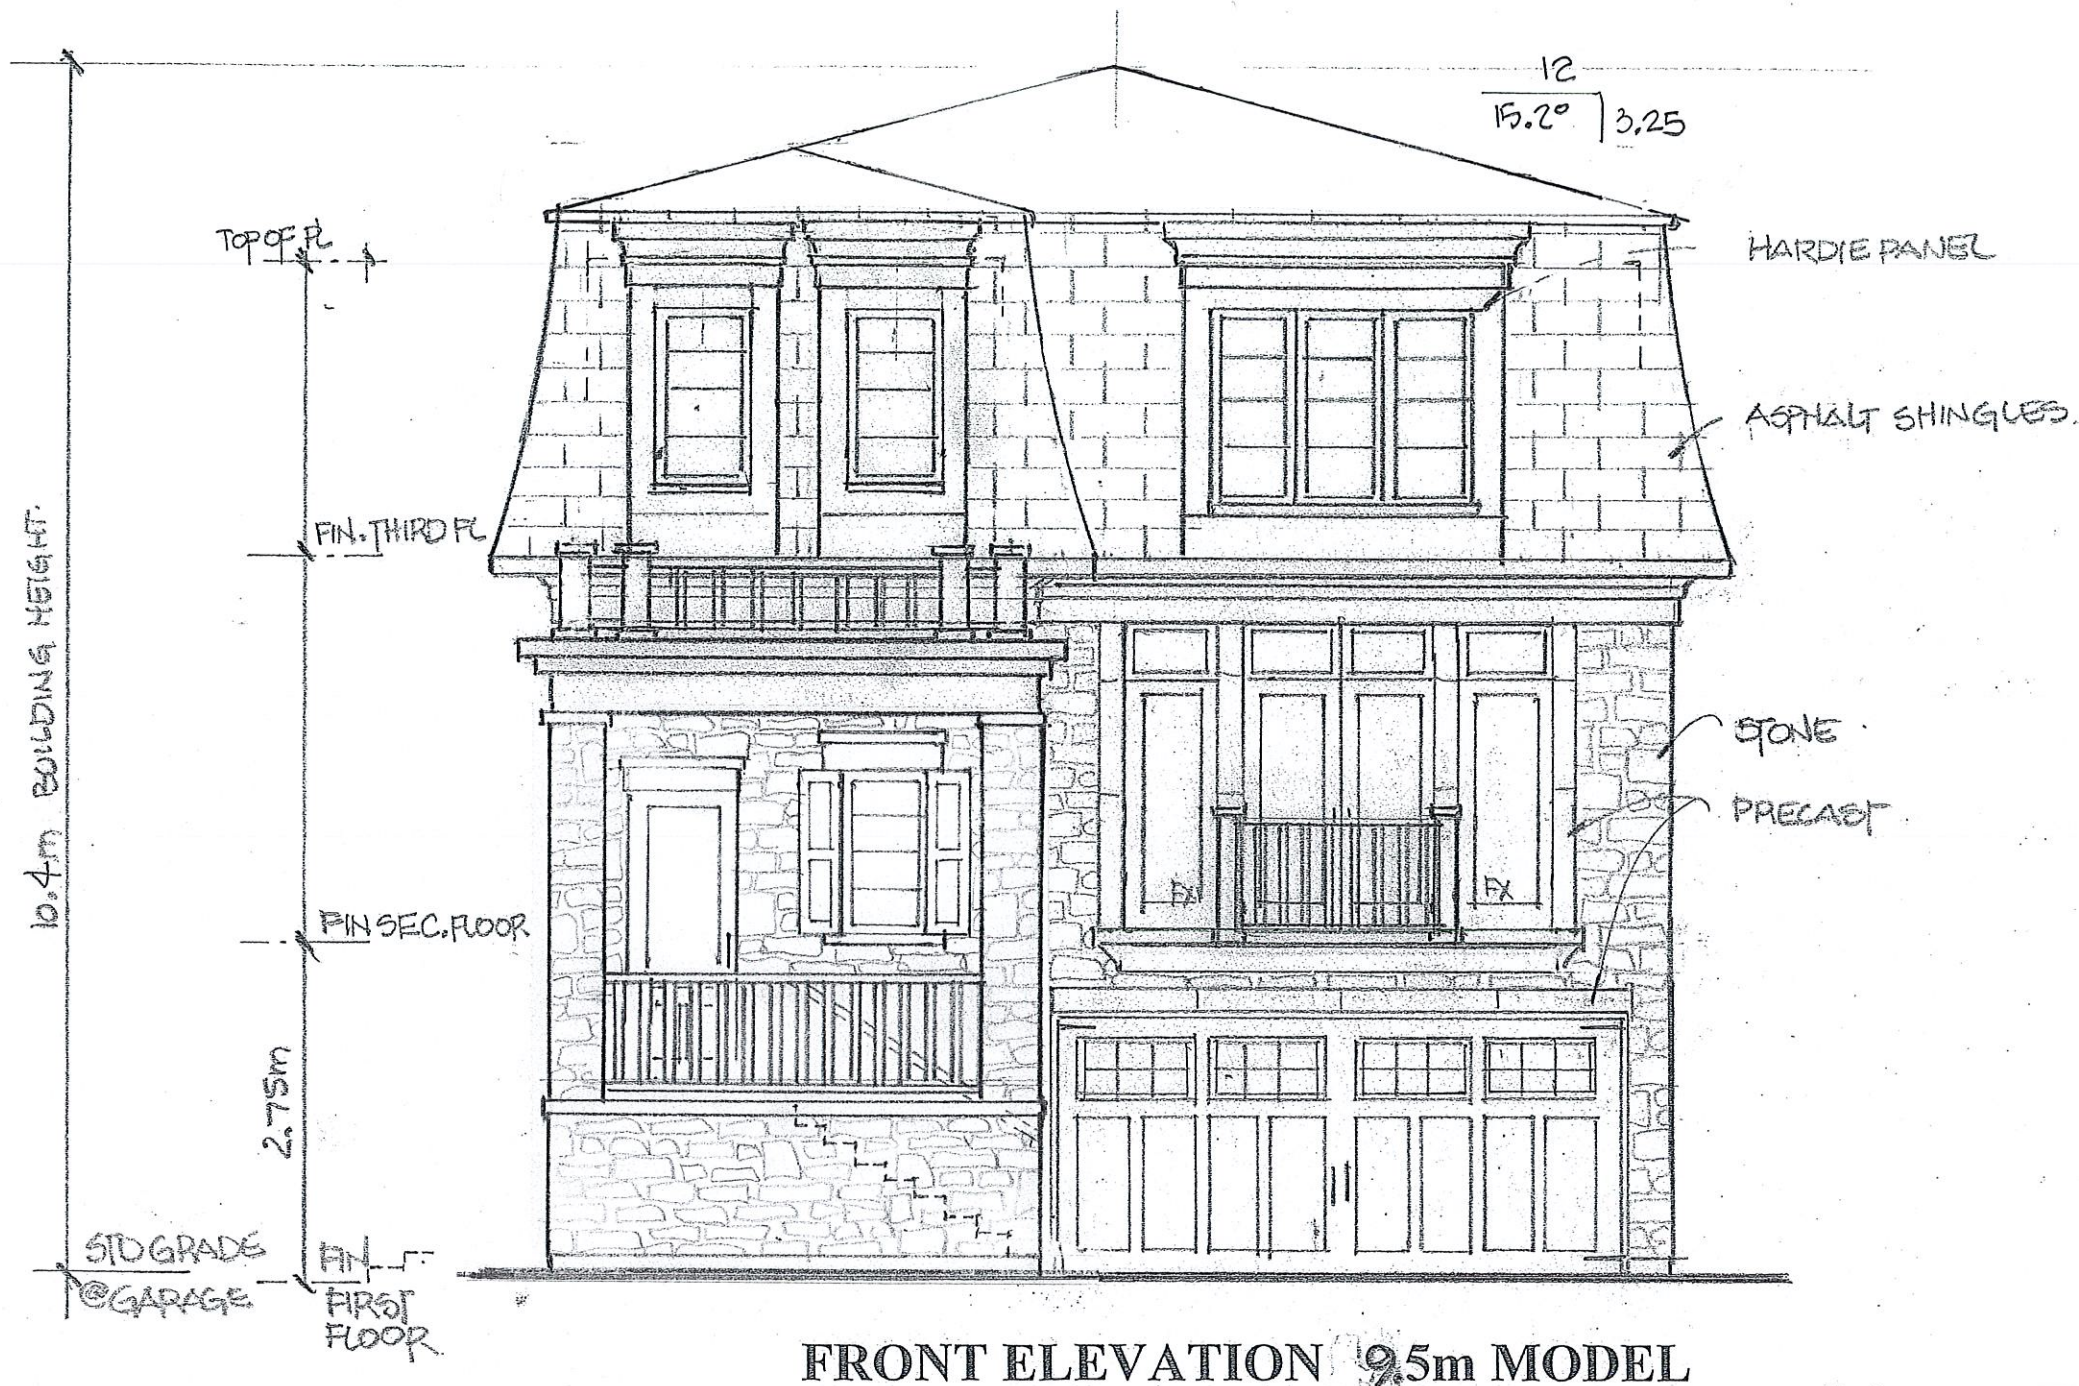

70 silton road, unit # 01, woodbridge,
ontario, l4l 8b9, (905) 265-2688

CITY PARK HOMES

PROPOSED RESIDENTIAL DEVELOPMENT

WEALTHY PLACE & PRIMATE ROAD, MISSISSAUGA, ONTARIO

16-1353

3/16"=1'0"

JUNE 07 2017

SEPT. 19/18

AUG 30 2018

OCT 22/18

JUL 8/19

3.25 Roof.

10.4m BUILDING HEIGHT

TOP OF ROOF

T.P. 10" TRAY

2.45m


FIN. THIRD FLOOR

3.25m

2.90m

STD
GRADE
GAR.

FIN. FIRST
FL.

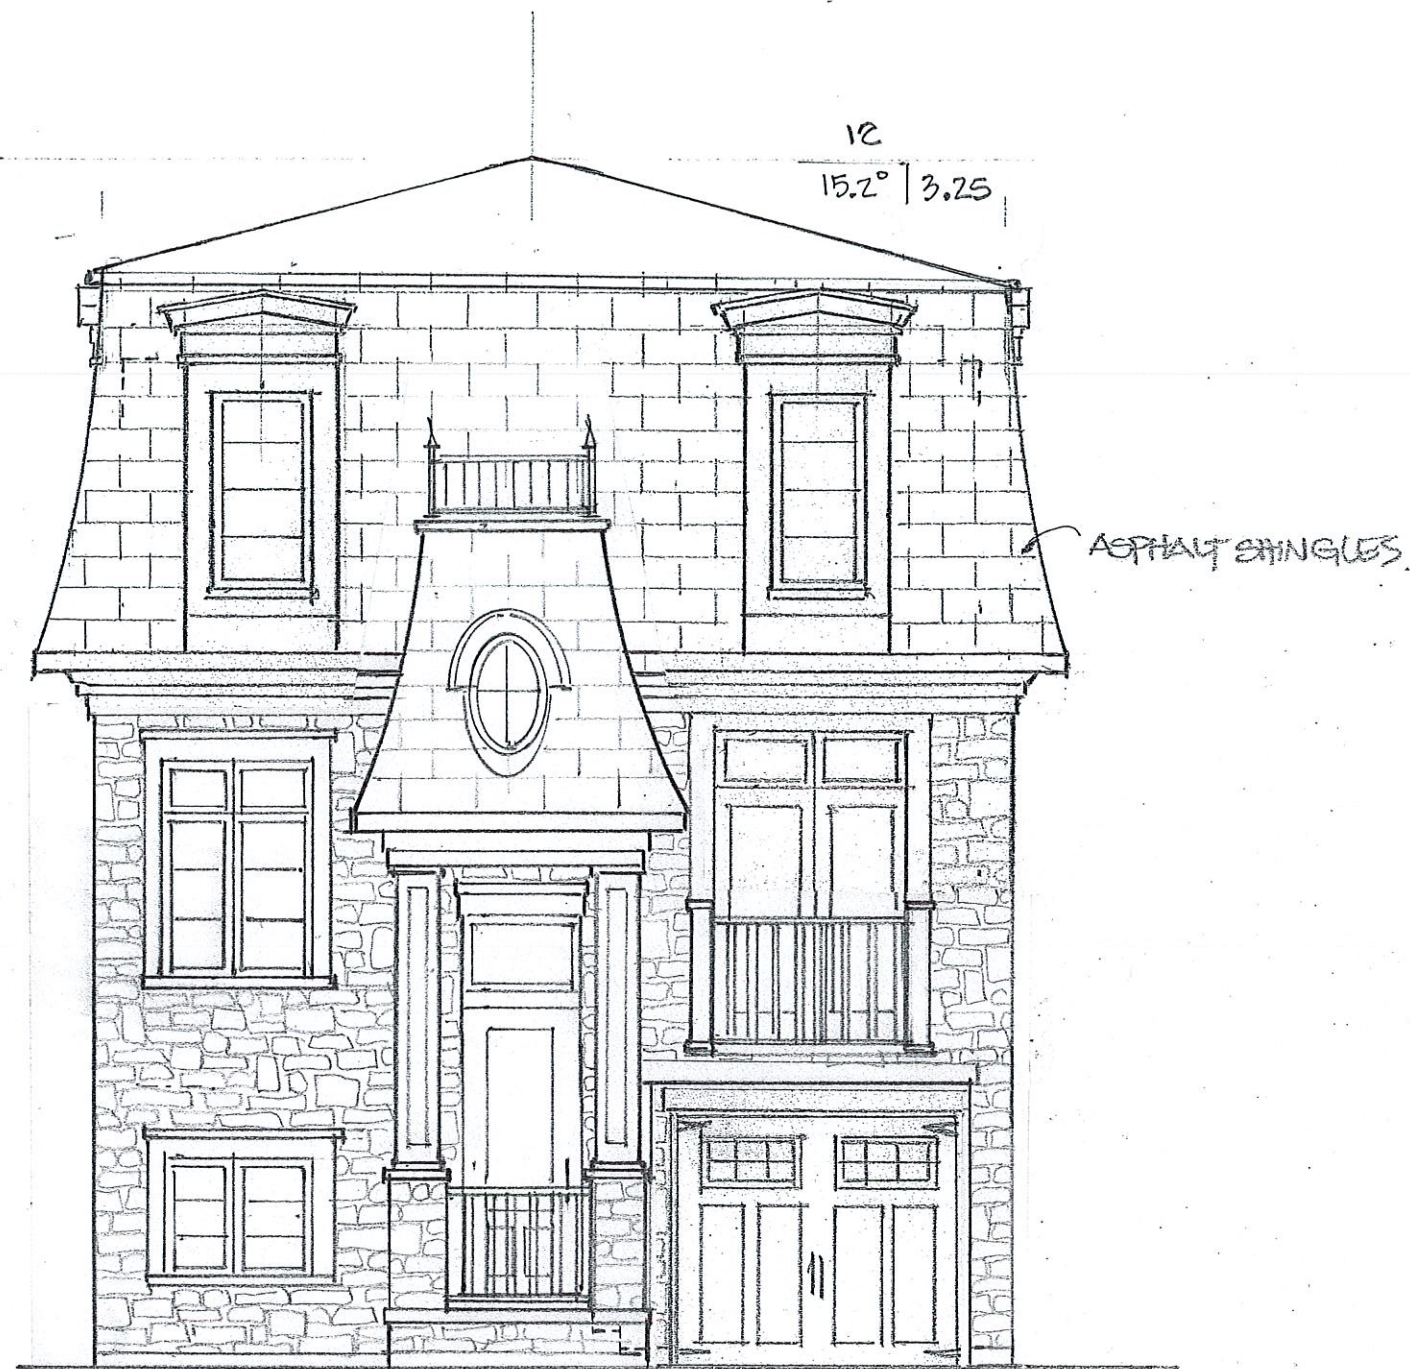

FRONT ELEVATION 7.75m MODEL

flanagan
beresford
& patteson
architects



70 silton road, unit # 01, woodbridge,
ontario, l4l 8b9, (905) 265-2688

CITY PARK HOMES

PROPOSED RESIDENTIAL DEVELOPMENT

WEALTHY PLACE & PRIMATE ROAD, MISSISSAUGA, ONTARIO

16-1353

3/16"=1'0"

JUNE 07 2017
AUG 30 2018
SEPT 19/18
OCT 22/18
JULY 8/19
3.25 ROOF



FRONT ELEVATION 8.35m MODEL



CITY PARK HOMES

PROPOSED RESIDENTIAL DEVELOPMENT

WEALTHY PLACE & PRIMATE ROAD, MISSISSAUGA, ONTARIO

16-1353

3/16"=1'0"

JUNE 07 2017 SEPT. 19/18
AUG 30 2018 OCT 22/18
JUL 8/19
3.25 ROOF.