


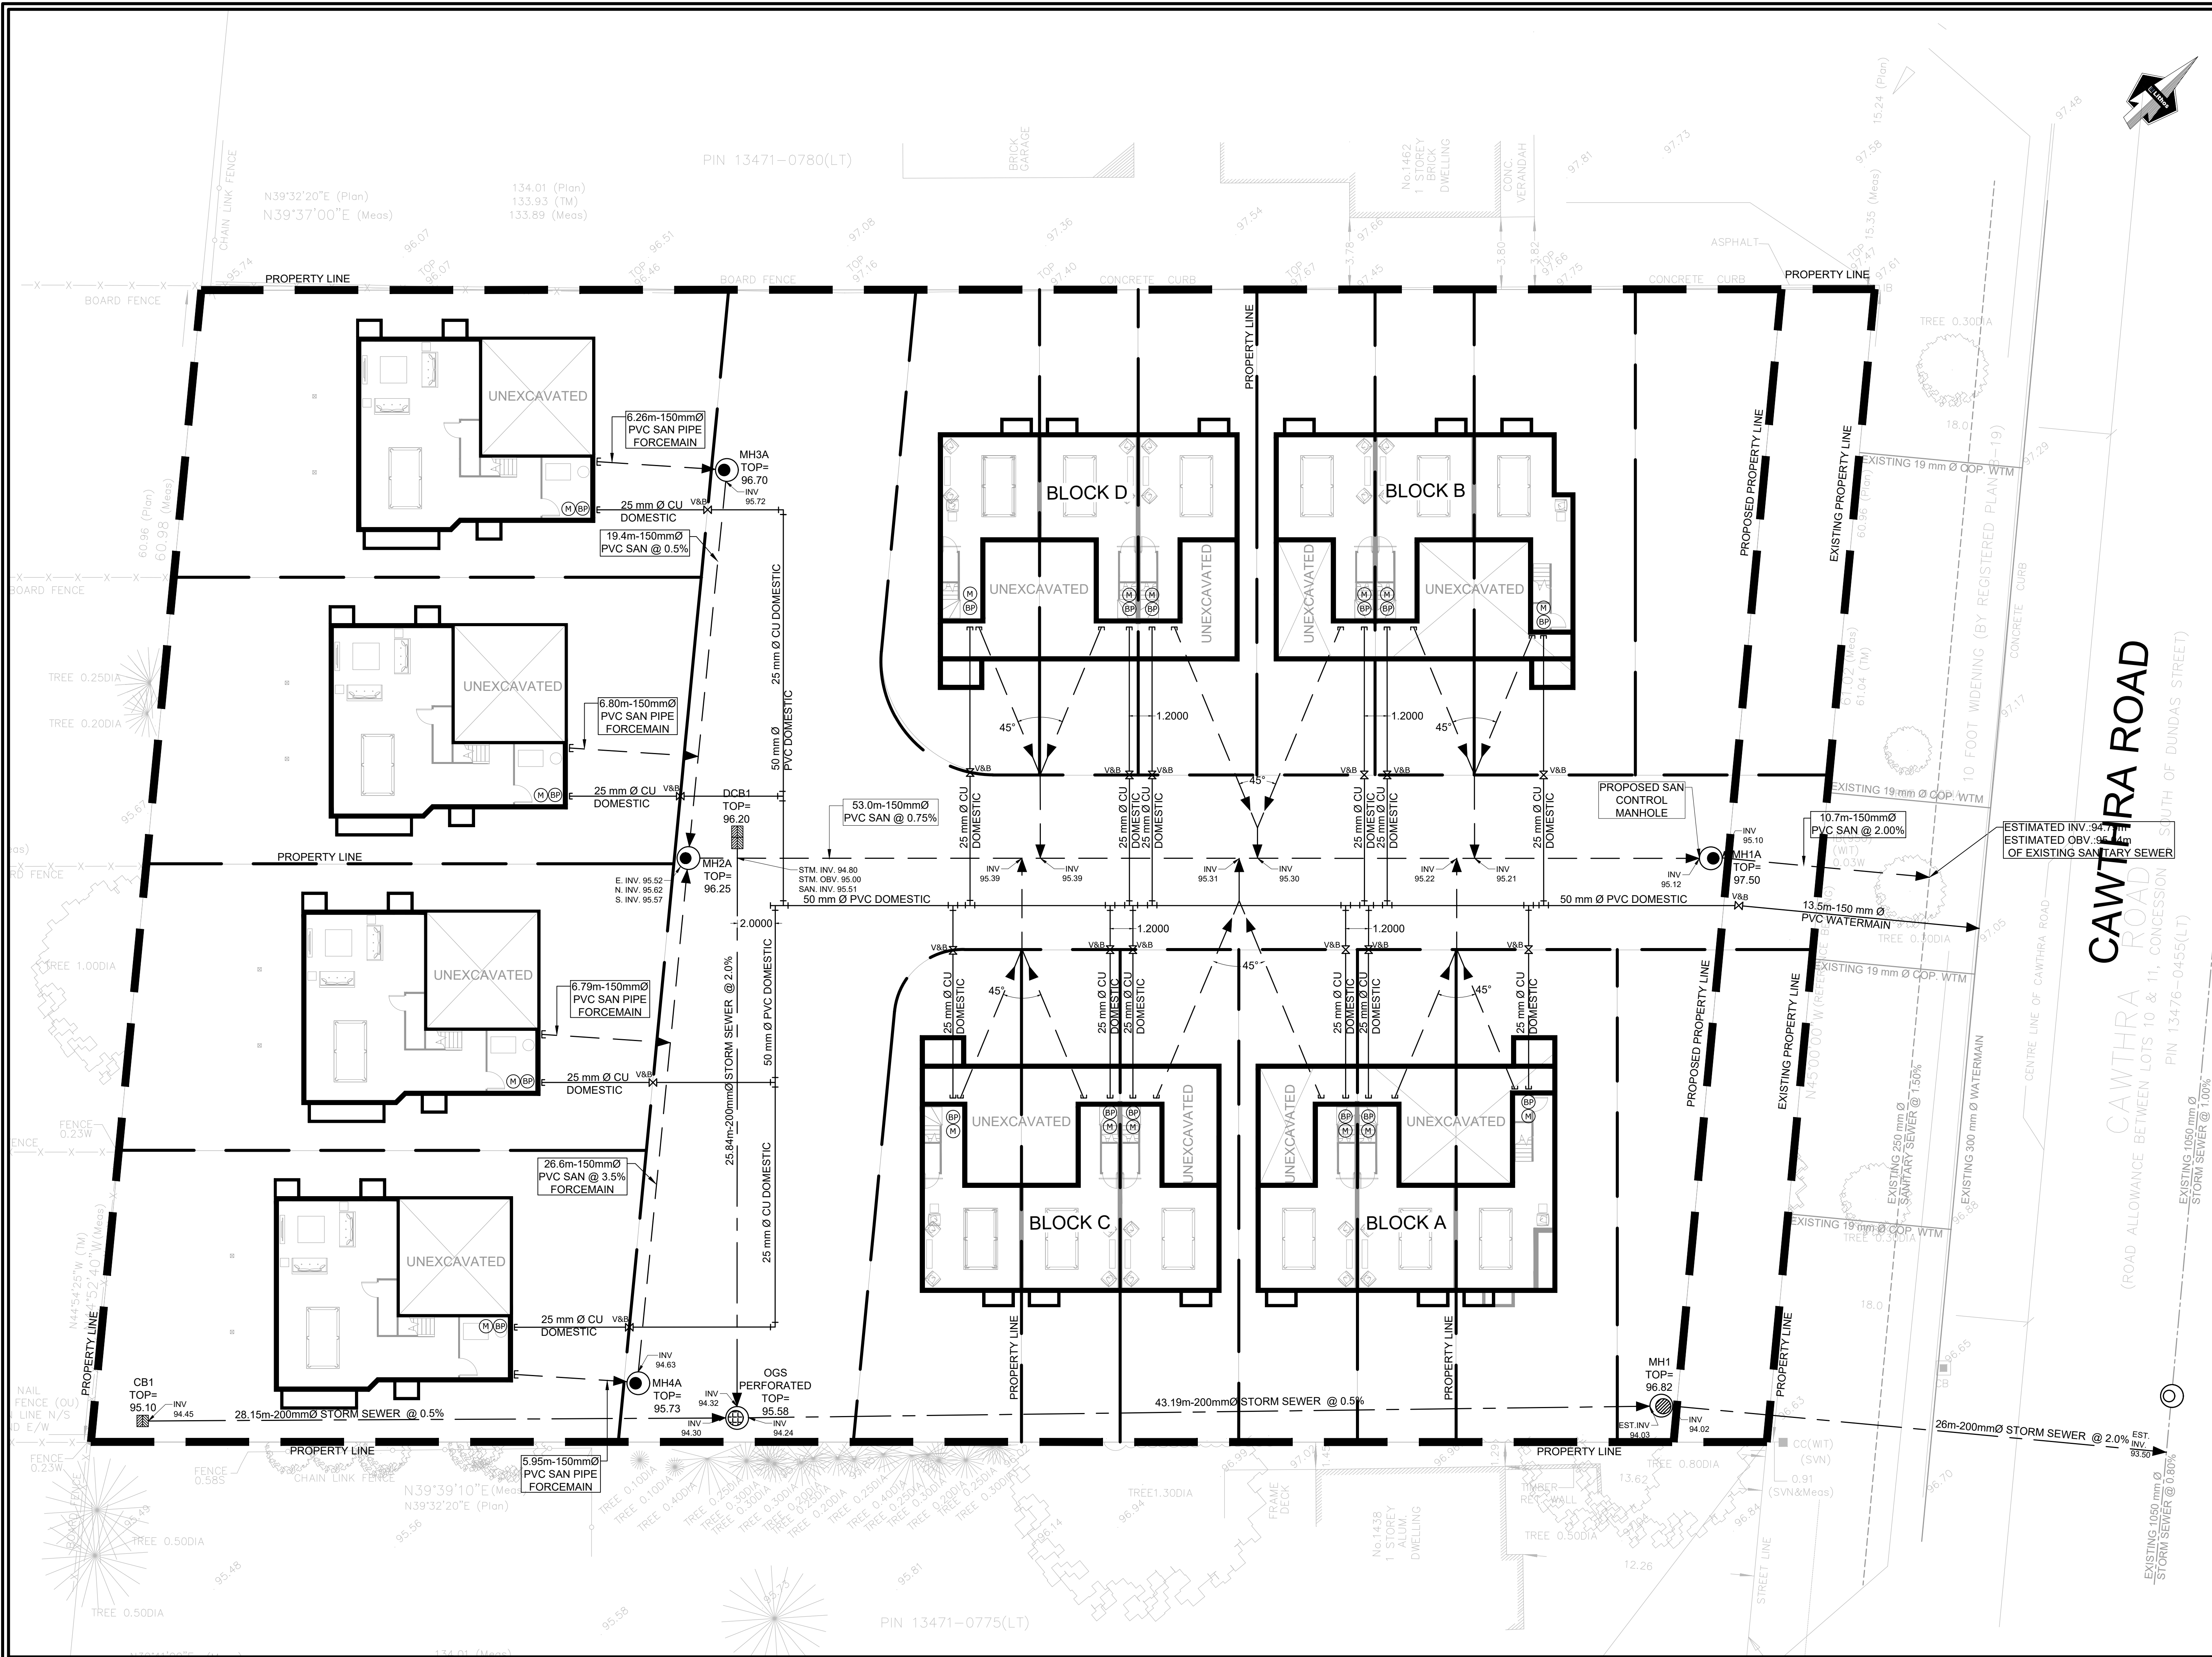

© 2018 GOOGLE, MAP DATA © 2018 TELE ATLAS

LOCATION PLAN
NTS

LEGEND

PROPERTY LINE	---
LIMIT OF CONSTRUCTION	---
PROPOSED STORMWATER MANHOLE	⊙
PROPOSED SANITARY MANHOLE	⊙
PROPOSED CATCH BASIN	⊙
EXISTING CATCH BASIN	⊙
EXISTING MANHOLE	⊙
PROPOSED VALVE AND BOX	⊙
WATER METER	⊙
BACK FLOW PREVENTOR	⊙
PROPOSED STORM SEWER	---
PROPOSED SANITARY SEWER	---
PROPOSED WATERMAIN	---
EXISTING STORM SEWER	---
EXISTING SANITARY SEWER	---
EXISTING WATERMAIN	---
PROPOSED OGS	⊙

LIST OF DRAWINGS

SS-01 (SITE GRADING PLAN)
SS-01 (SITE SERVING PLAN)
DD-01 (DETAIL DRAWINGS)

SITE PLAN INFORMATION

KFA ARCHITECTS & PLANNERS INC.
197 SPADINA AVENUE (Suite 500)
TORONTO, ON M5T 2G3
416-642-0589
info@kfarchitecture.com

SURVEY INFORMATION

TOM A. SENKUS
ONTARIO LAND SURVEYOR
40 BURROWS AVENUE
TORONTO (ISLINGTON), ON M9B 4W7
TEL: (416) 237-1893
EMAIL: tom.senkus@rogers.com
mapcad@rogers.com

BENCHMARK

ELEVATIONS ARE REFERRED TO CITY OF MISSISSAUGA
BENCHMARK No. 75 ELEVATION 98.308 METRES.
(NON GEODETIC)

1.	ISSUED FOR ZBA/OPA	SEP 28, 2018	NM
NO	REVISION	DATE	BY

CITY OF MISSISSAUGA

PRELIMINARY SITE SERVING PLAN

RESIDENTIAL USE DEVELOPMENT
1444-1458 CAWTHRA ROAD
MISSISSAUGA, ONTARIO

150 Bermondsey Road, North York, Ontario, M4A 1Y1

DESIGNED BY: AA	DATE: MAY 14, 2018	CHECKED BY: NM
DRAWN BY: AA	PROJECT No:	APPROVED BY: NM
SCALE: 1:150		DRAWING No:

© COPYRIGHT 2018
Lithos Group Ltd.

UD17-094

SS-01

