
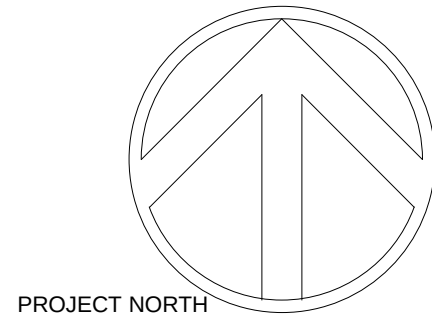


8/5/2019 9:23:11 AM

1 001 Level 1
A401 1 : 200

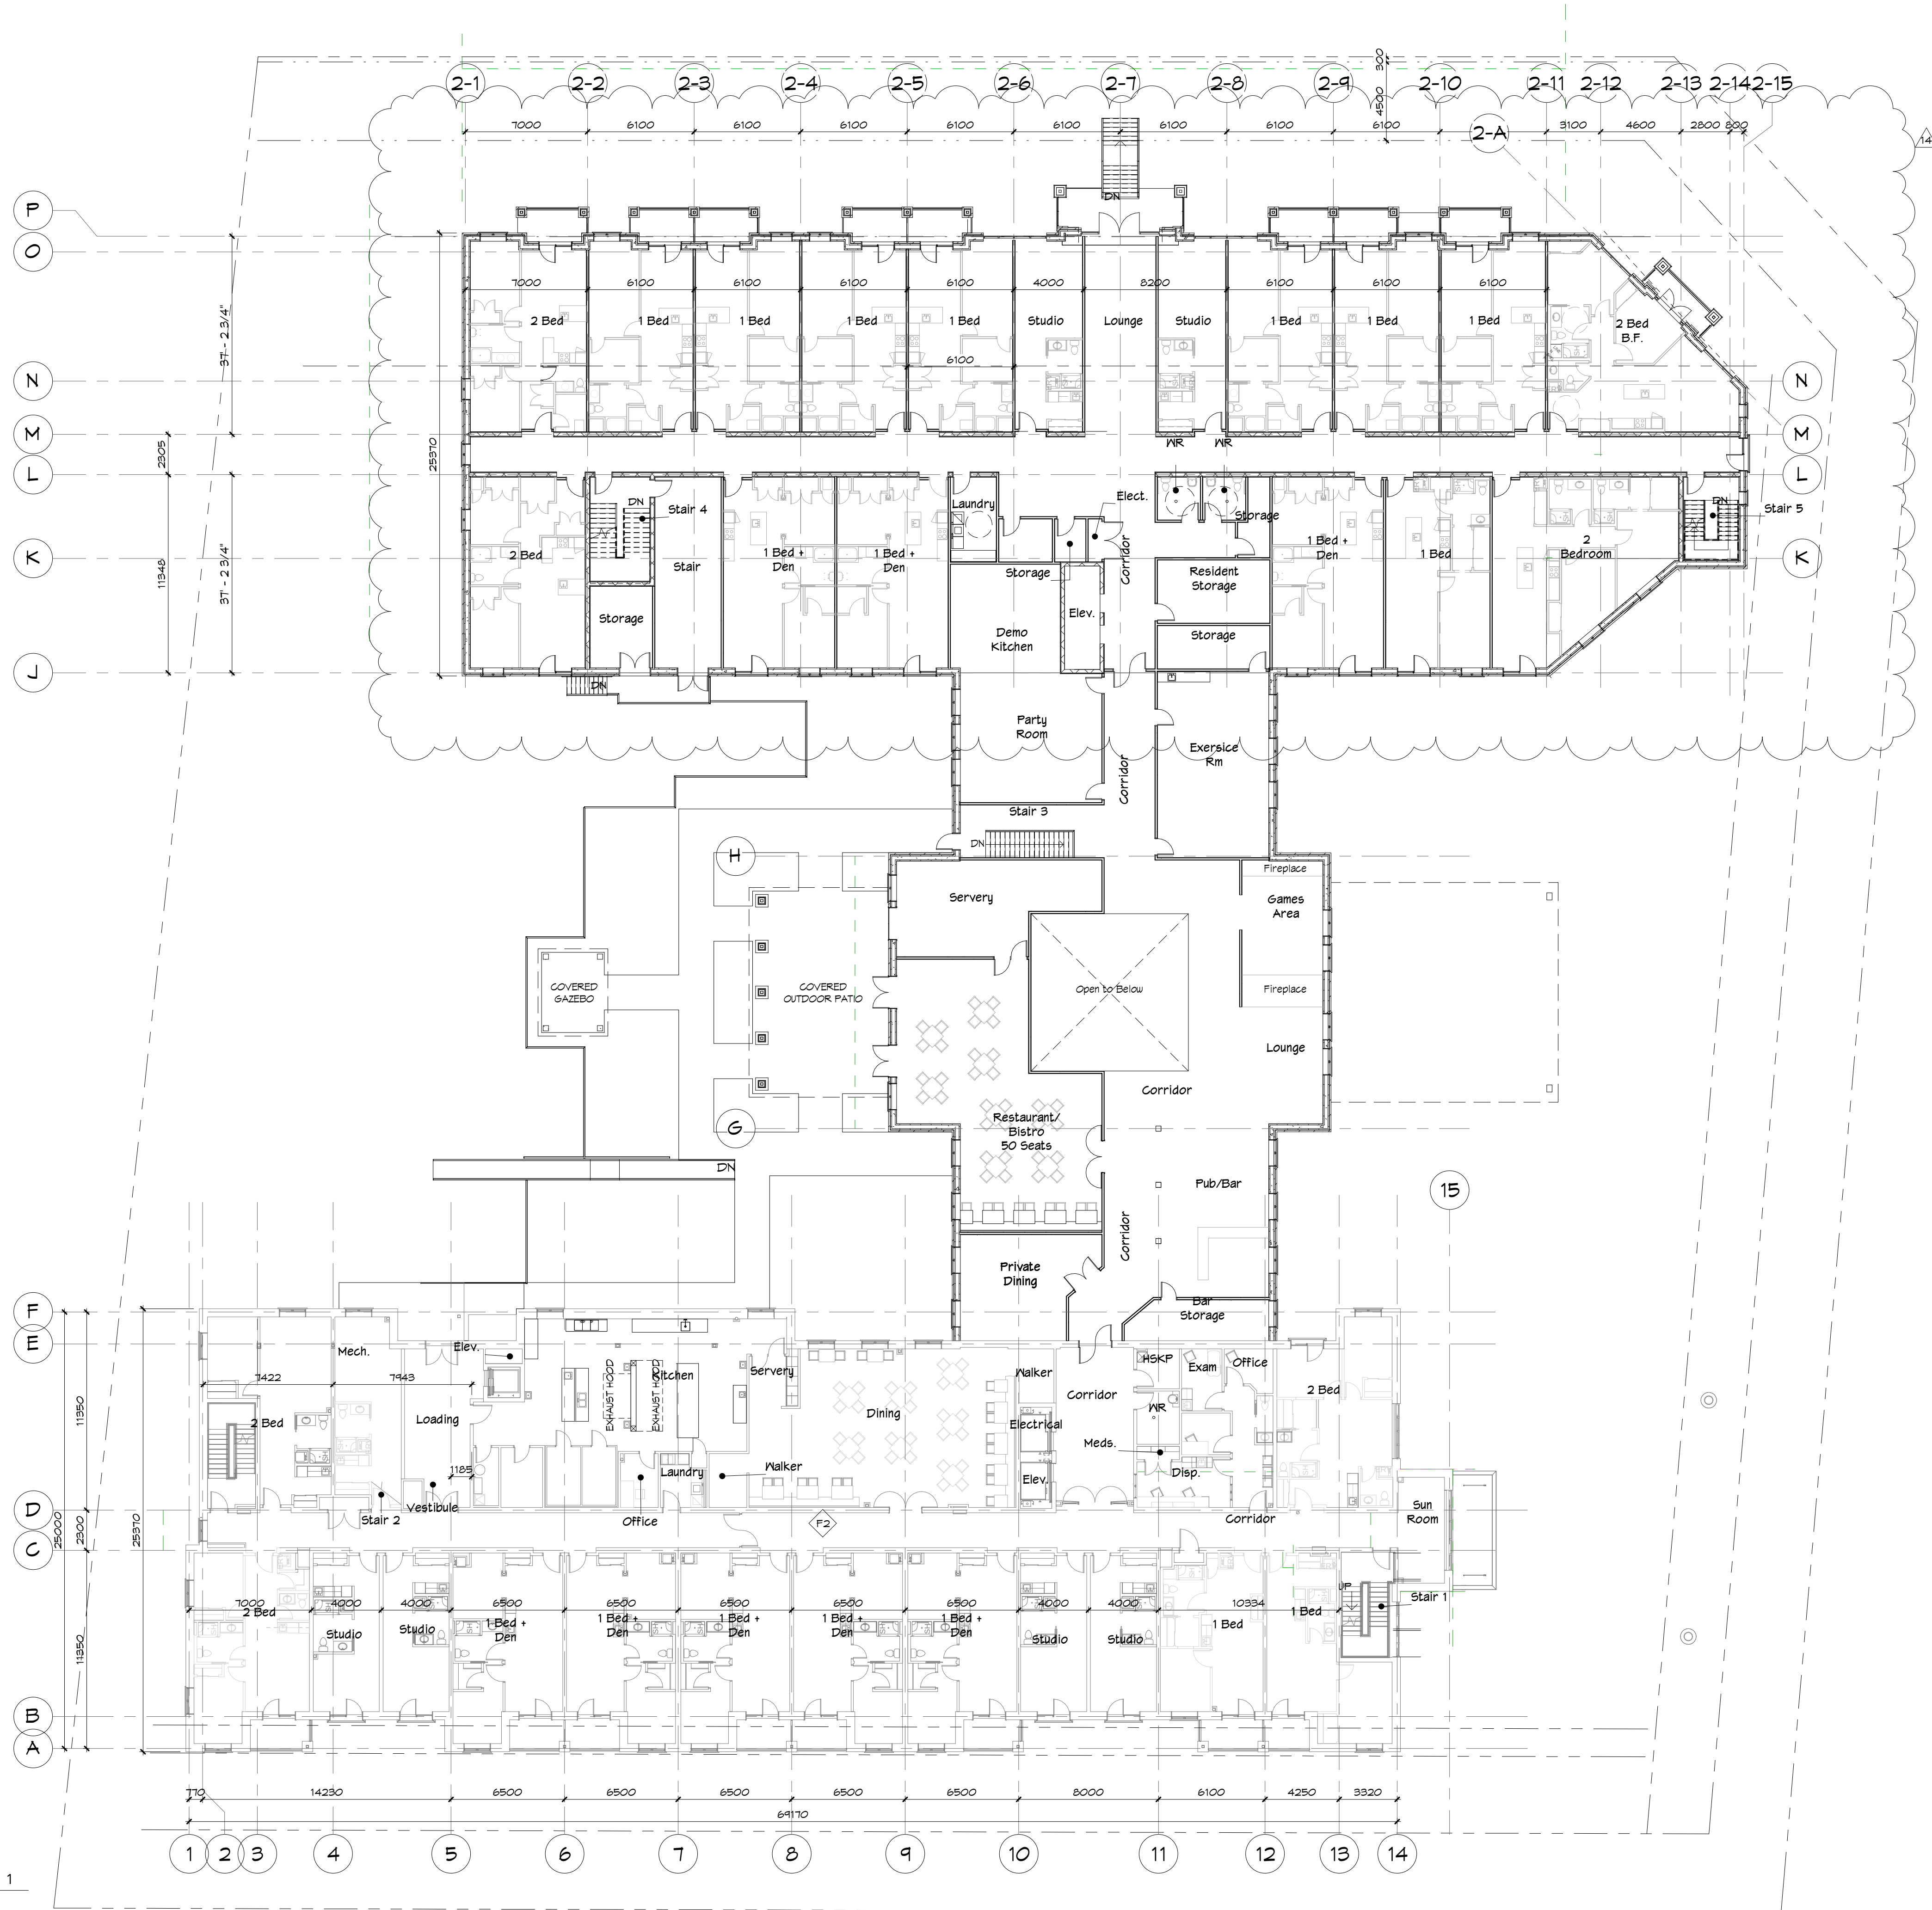

REGISTERED PLAN: CON 1 SPS PT LOT 91
PN: 13425-0182
Sifton
SIFTON PROPERTIES LIMITED
1245 RIVERBEND ROAD, SUITE 300
LONDON, ON N4K 0S2
T: 519-846-1000
F: 519-846-1008

Erinview Redevelopment - Retirement Residence
2132 Dundas St. W., Mississauga ON
2630 Fifth Line West, Mississauga, ON

STATUS	SPA
PROJECT #	15055
QZ FILE NO.	QZ 17/01 M2
DRAWN	JEFF, TT, DL
SCALE	1 : 200
DATE DWN	20150817
ISSUED	20140529

14 RE-ISSUED FOR OPA/ZBA
1 ISSUED FOR URBAN DESIGN BRIEF
REVISIONS
DATE

20180706
20161025
DATE

20140529

A401.



THE CONTRACTOR SHALL VERIFY ALL DIMENSIONS IN THIS DRAWING AND REPORT ANY DISCREPANCIES TO THE ARCHITECT PRIOR TO THE COMMENCEMENT OF THE WORK. UNDER NO CIRCUMSTANCES SHALL THE CONTRACTOR PROCEED IN UNCERTAINTY.
ALL DIMENSIONS AND SPECIFICATIONS PREPARED BY THE ARCHITECT SHALL BE USED BY THE CONTRACTOR FOR THE SERVICE AND ARE TO BE RETURNED AT HIS REQUEST.
DO NOT SCALE DRAWINGS

JAMES FRYETT
ARCHITECT INC.
115 Mercalife Street
Elora, Ontario N0B 1S0
www.fryetarchitect.com
Tel: 519-846-2201
Fax: 519-846-0343