



8/5/2019 9:23:19 AM

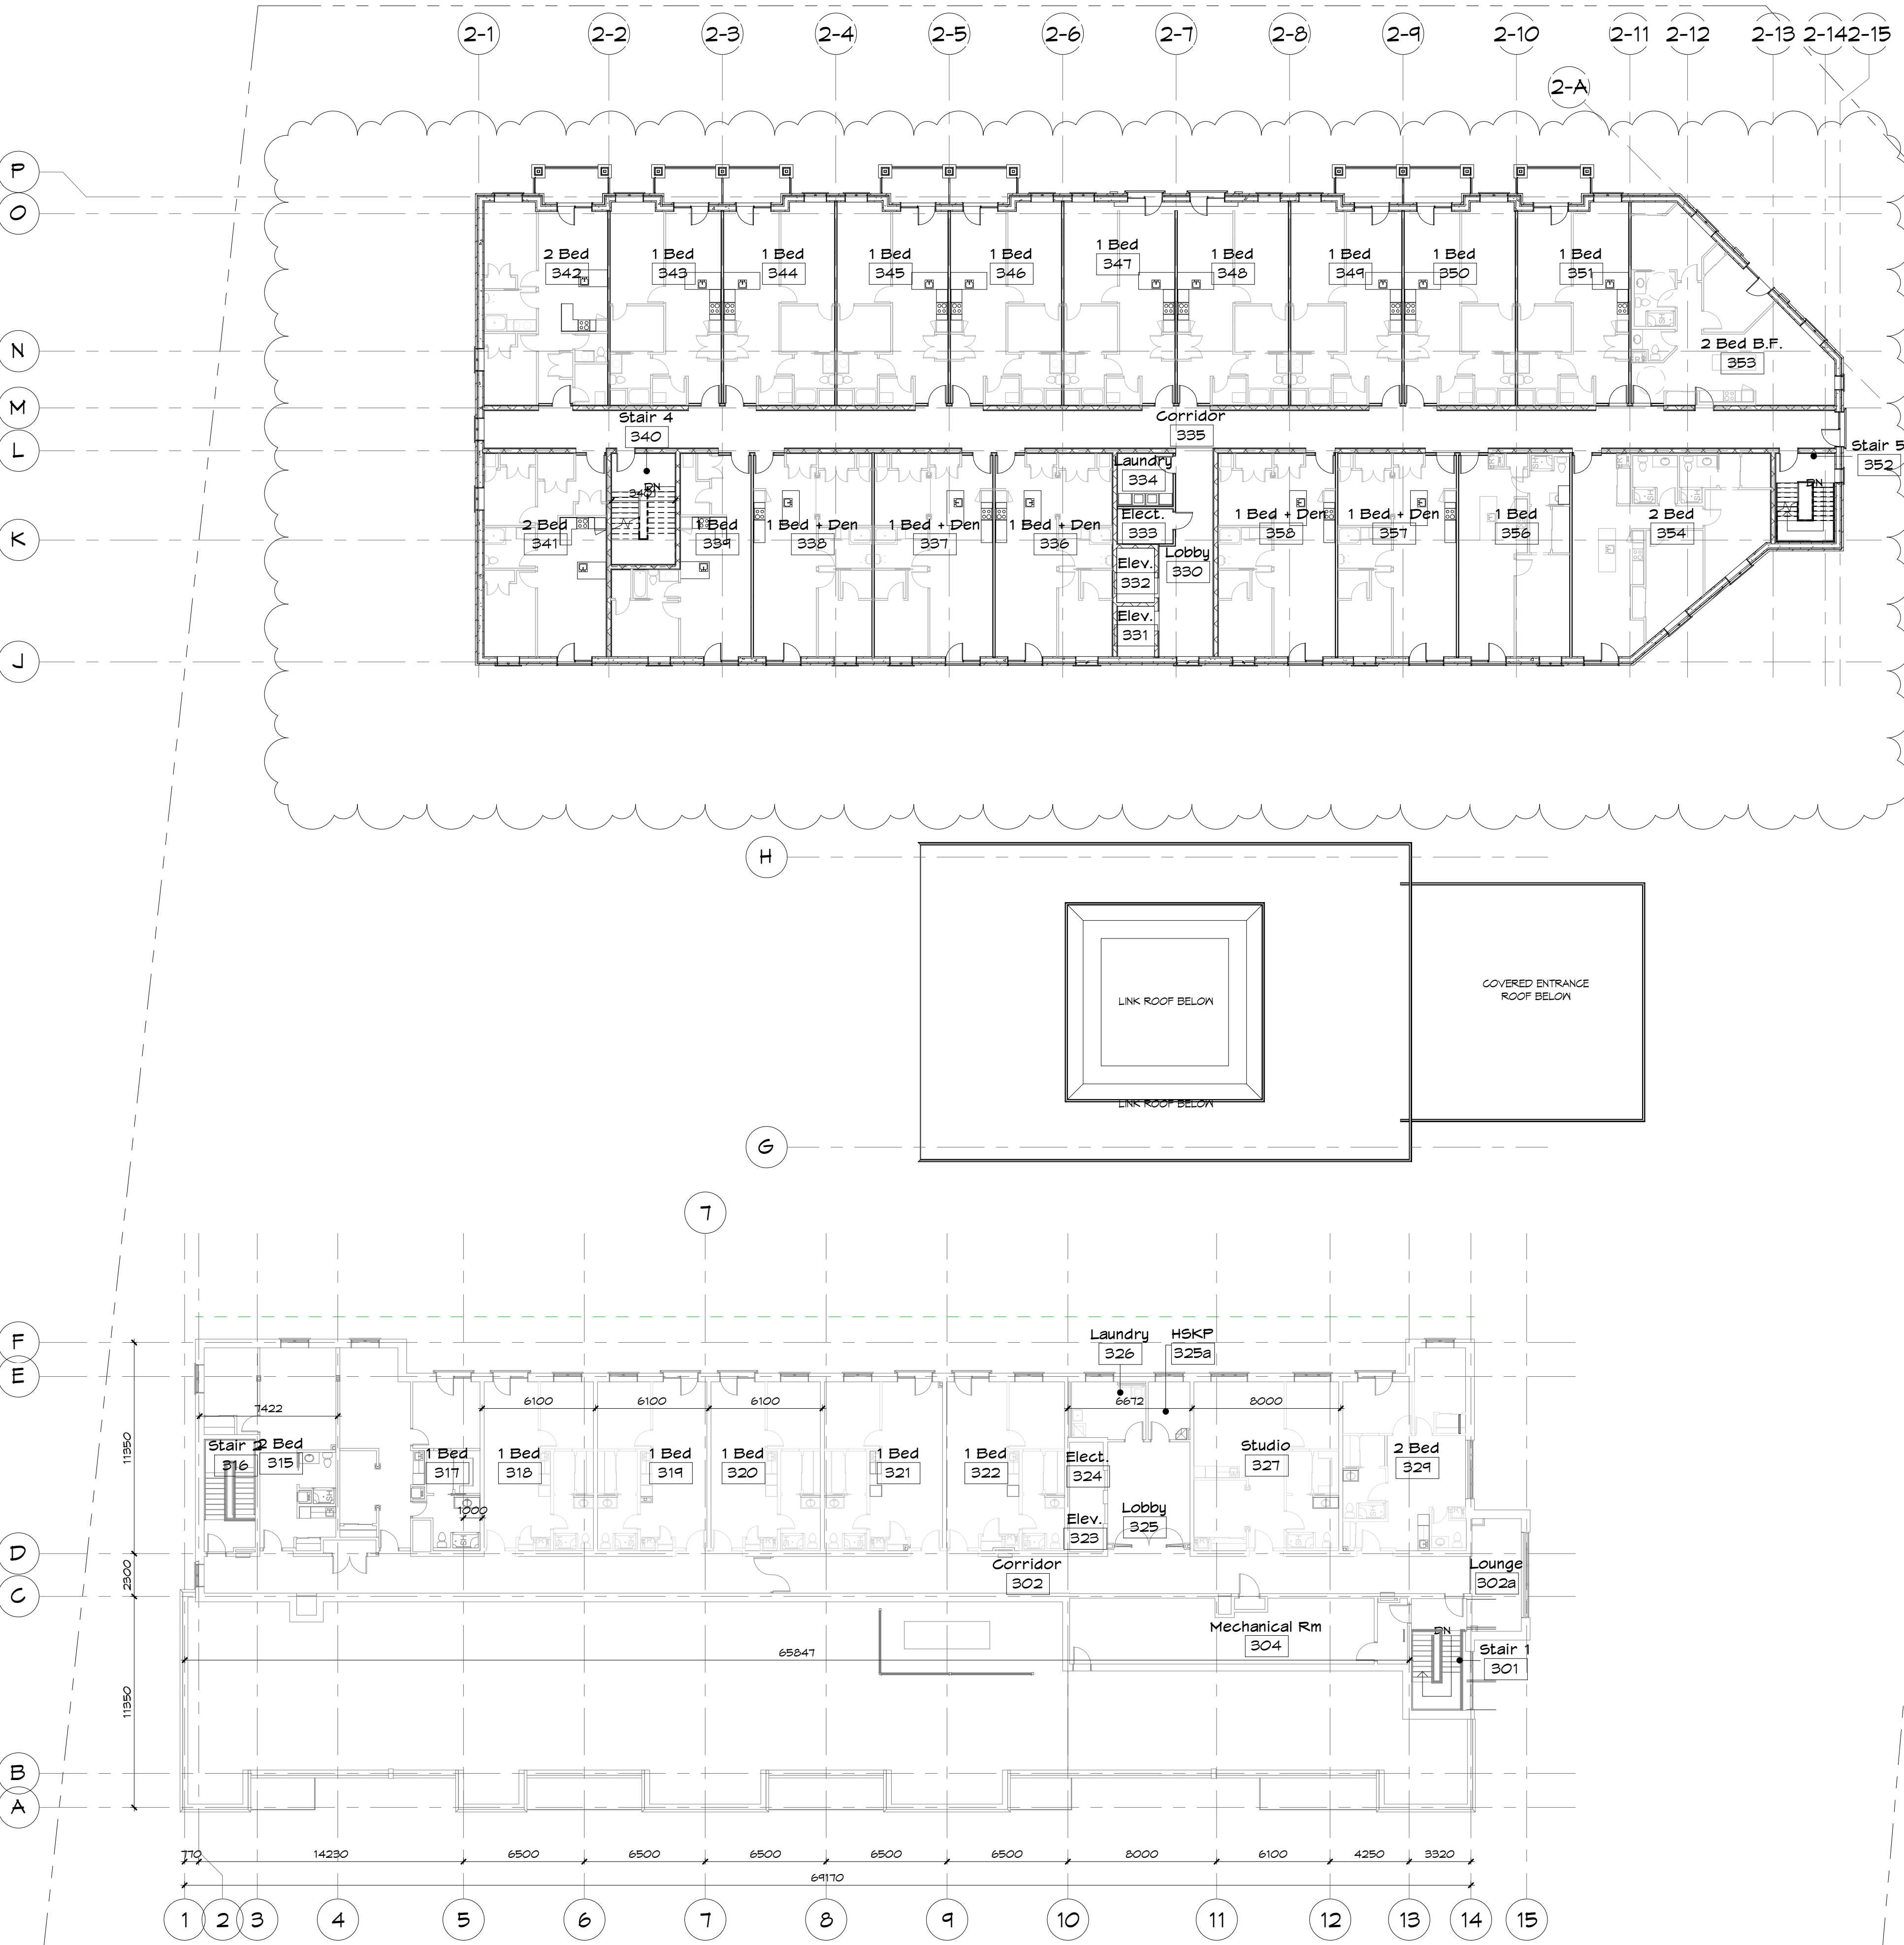

1 OOS Level 3
A403 1:200

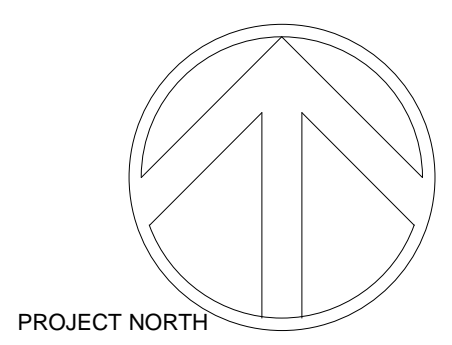

REGISTERED PLAN: CON 1 SPS FT LOT 91
FN: 15425-0182
Sifton
SIFTON PROPERTIES LIMITED
1245 RIVERBEND ROAD, SUITE 300
LONDON, ON N4K 0S2
T: 519-454-1000
F: 519-454-1004

JAMES FRYETT ARCHITECT INC.
115 Metcalfe Street
Elora, Ontario N0B 1S0
Tel: 519-846-2201
Fax: 519-846-0343
www.fryettarchitect.com

THE CONTRACTOR SHALL VERIFY ALL DIMENSIONS IN THE DRAWINGS AND REPORT ANY DISCREPANCIES TO THE ARCHITECT PRIOR TO THE COMMENCEMENT OF THE WORK. UNDER NO CIRCUMSTANCES SHALL THE CONTRACTOR PROCEED IN UNCERTAINTY.
ALL DIMENSIONS AND SPECIFICATIONS PREPARED BY THE ARCHITECT SHALL BE IN ACCORDANCE WITH THE CANADIAN CODES AND STANDARDS. DIMENSIONS AND AREAS ARE TO BE TAKEN AS SHOWN UNLESS OTHERWISE NOTED.
DO NOT SCALE DRAWINGS.



Erinview Redevelopment - Retirement Residence
2132 Dundas St. W., Mississauga ON
2630 Fifth Line West, Mississauga, ON
3rd Floor Plan

STATUS	SFA
PROJECT #	15055
DRAWN	JEFF, TT, DL
SCALE	1:200
DATE DWN	20150817
ISSUED	20140524

14 RE-ISSUED FOR OPA/ZBA 20180106
1 ISSUED FOR URBAN DESIGN BRIEF 20161025
REVISIONS DATE

A403.