
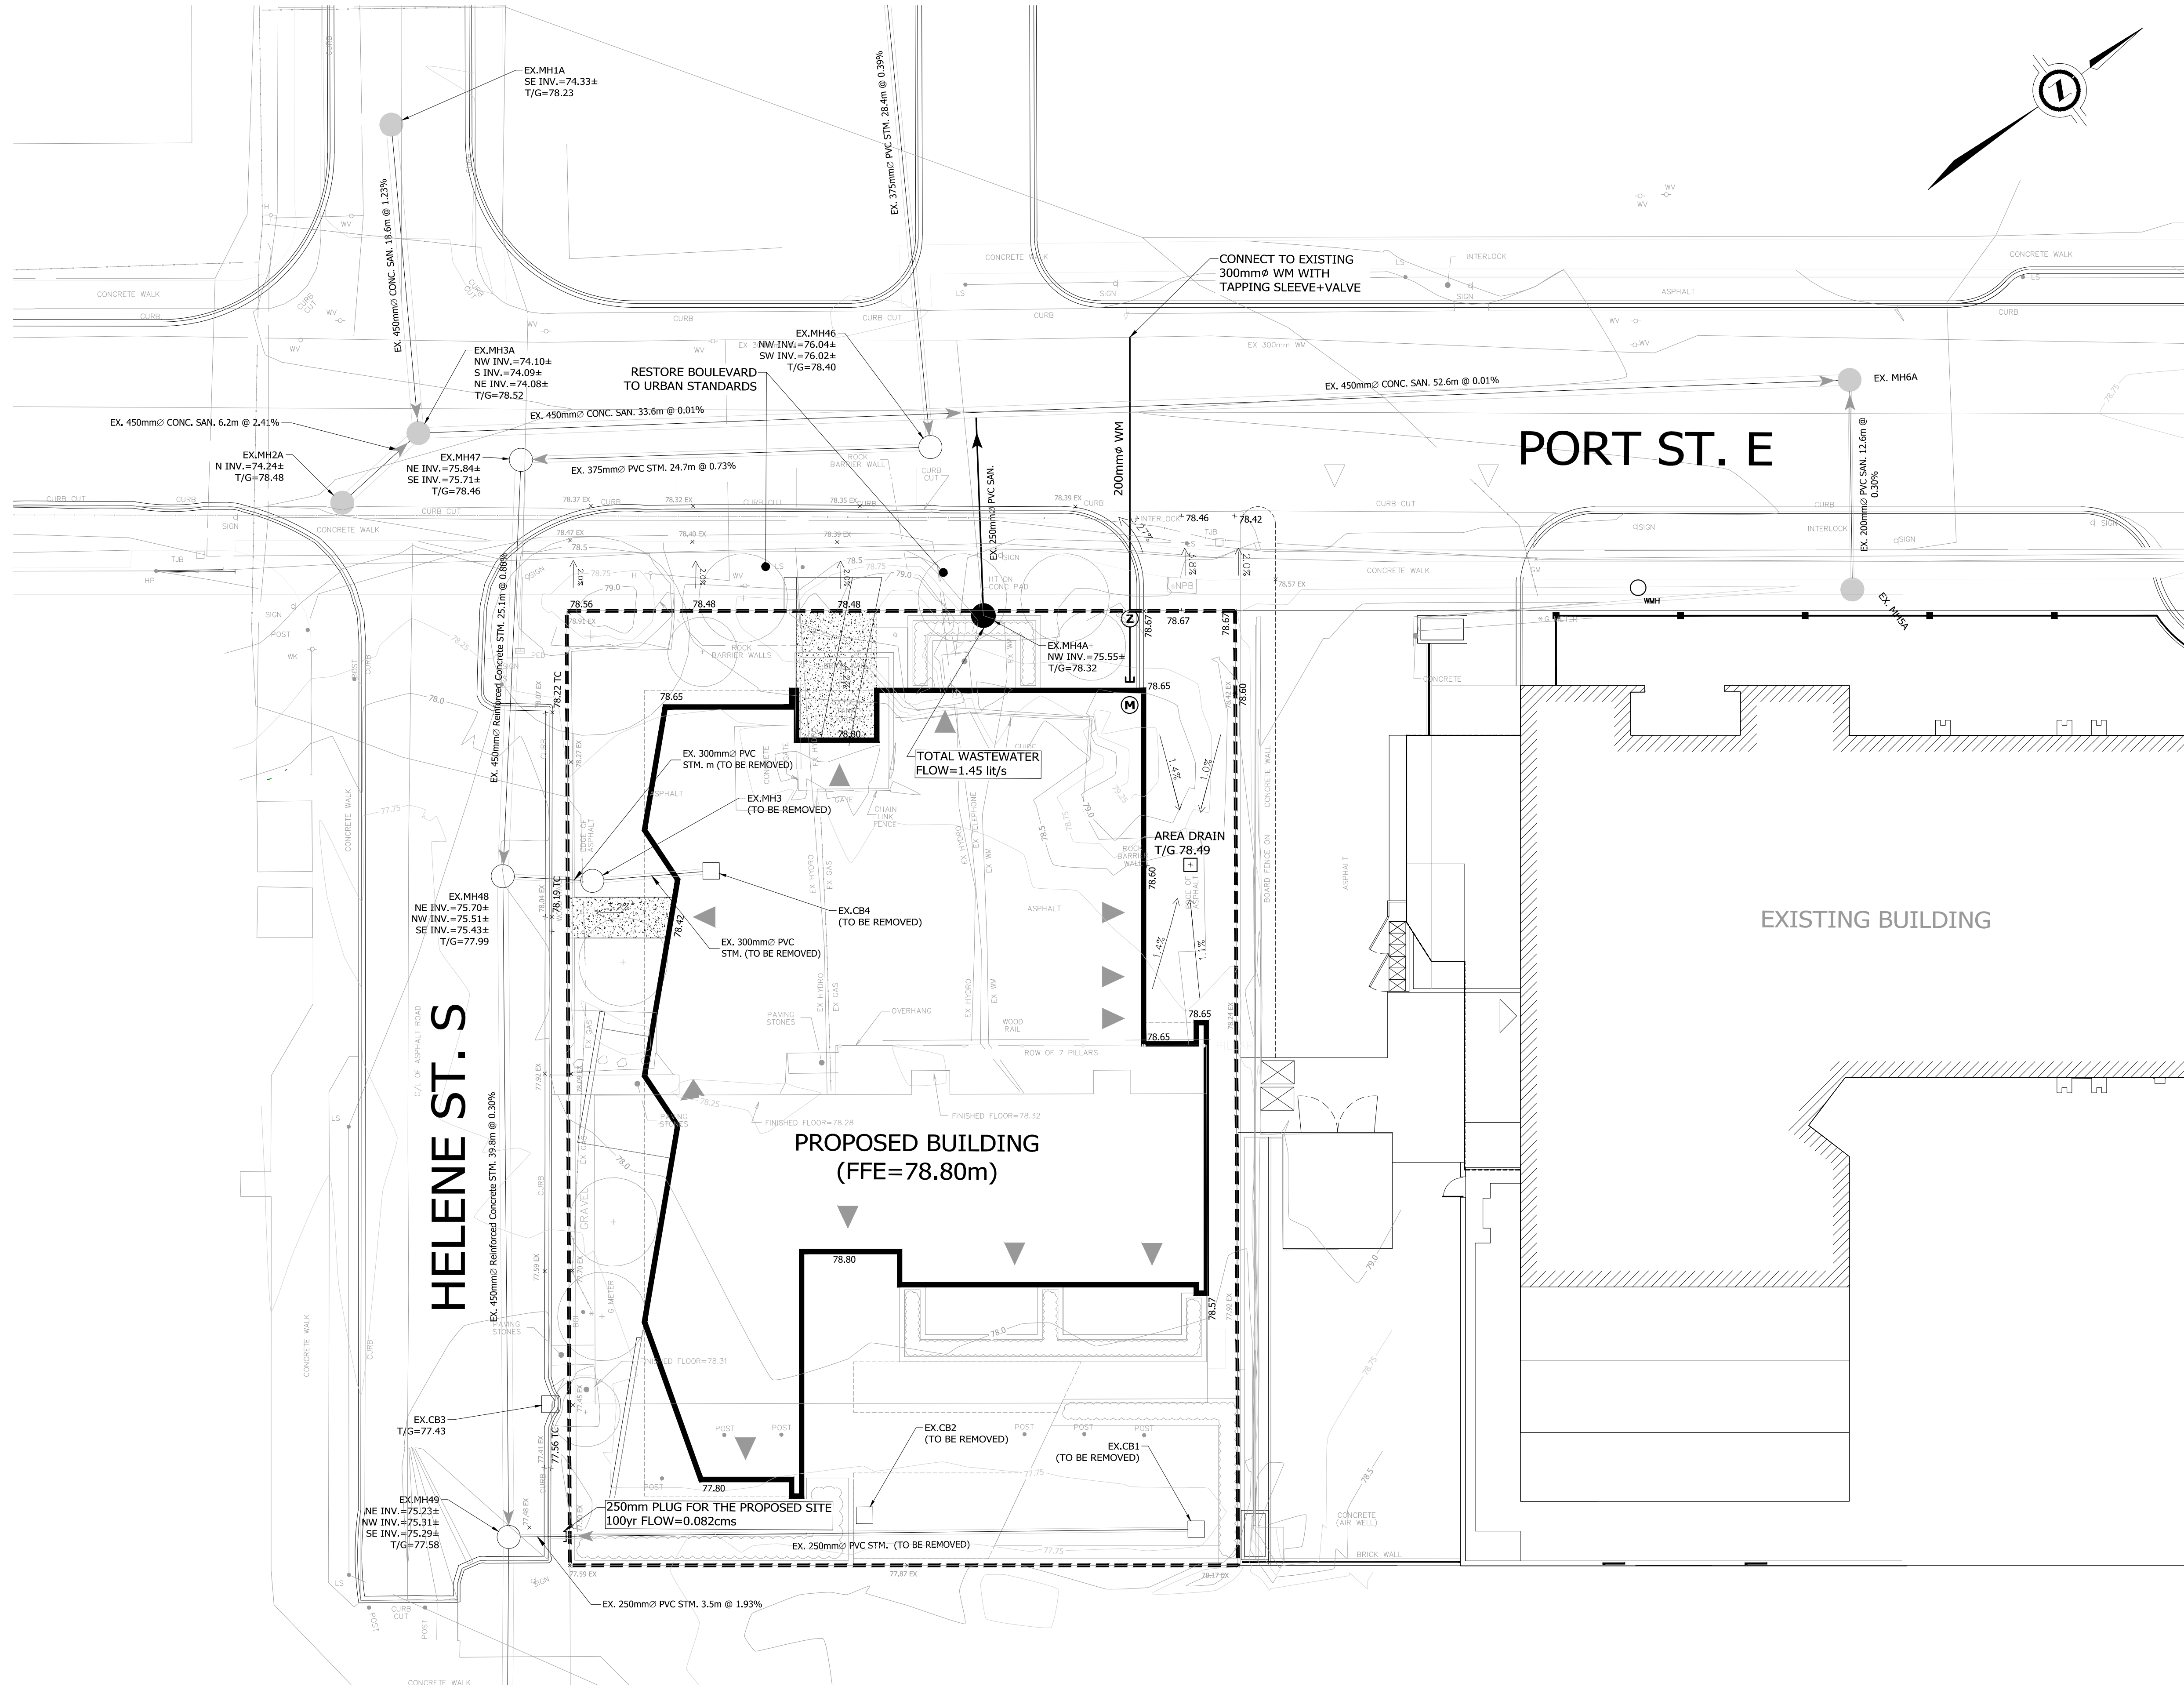
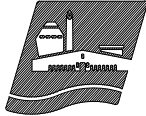


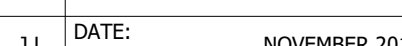

- KEY PLAN**
N.T.S.
- LEGEND**
- SITE BOUNDARY
 - BUILDING OUTLINE
 - +162.35 PROPOSED GRADE
 - +78.14 EX EXISTING GRADE
 - EXISTING MAJOR CONTOUR
 - EXISTING MINOR CONTOUR
 - WALKWAY
 - SINGLE/REARLOT CATCHBASIN
 - DOUBLE CATCHBASIN
 - EXISTING SAN MANHOLE
 - EXISTING STM MANHOLE
 - Ⓜ WATER METER
 - Ⓢ CHECK VALVE AND CHAMBER PER REGION STANDARD

LOCAL BENCHMARK
TOP NUT OF FIRE HYDRANT LOCATED ALONG THE SOUTH SIDE OF PORT STREET, APPROXIMATELY 1.2m WEST OF THE ENTRANCE TO No. 55 PORT STREET. ELEVATION=79.58m

ELEVATION NOTE
ELEVATIONS SHOWN ON THIS PLAN ARE RELATED TO GEODETIC DATUM AND ARE DERIVED FROM THE CITY OF MISSISSAUGA BENCH MARKS:
No. 731 ELEVATION=81.58m
No. 732 ELEVATION=78.128m
No. 3470 ELEVATION=78.304m

1	OFFICIAL PLAN AND ZONING BY-LAW AMMENDMENT	FEB 22, 2018	R.B.T.M.
No.	REVISION	DATE	
SUBMISSIONS:			
FIRST: _____		INTERIM: _____	
SECOND: _____		PRE-SERVICING: _____	
		FINAL: _____	
FRAM + Slokker 55 PORT STREET EAST			
CITY FILE No.		TBD	REGION FILE No.
			TBD
 MISSISSAUGA Transportation and Works  Region of Peel Working for you			
 urbantech west UrbanTech West, A Division of Leighton-Zac West Ltd. 2030 Bristol Circle, Suite 201, Oakville, Ontario L6H 0K2 tel: 905.829.8818 fax: 905.829.4804 www.urbantech.com			
GRADING AND SERVICING PLAN			
DESIGNED:	J.L	CHECKED:	R.B.T.M.
DRAWN:	J.L	DATE:	NOVEMBER 2017
SCALE:	1:200		
		PROJECT No.:	17-548W
		SHEET No.:	
		DRAWING No.:	GSP-1