


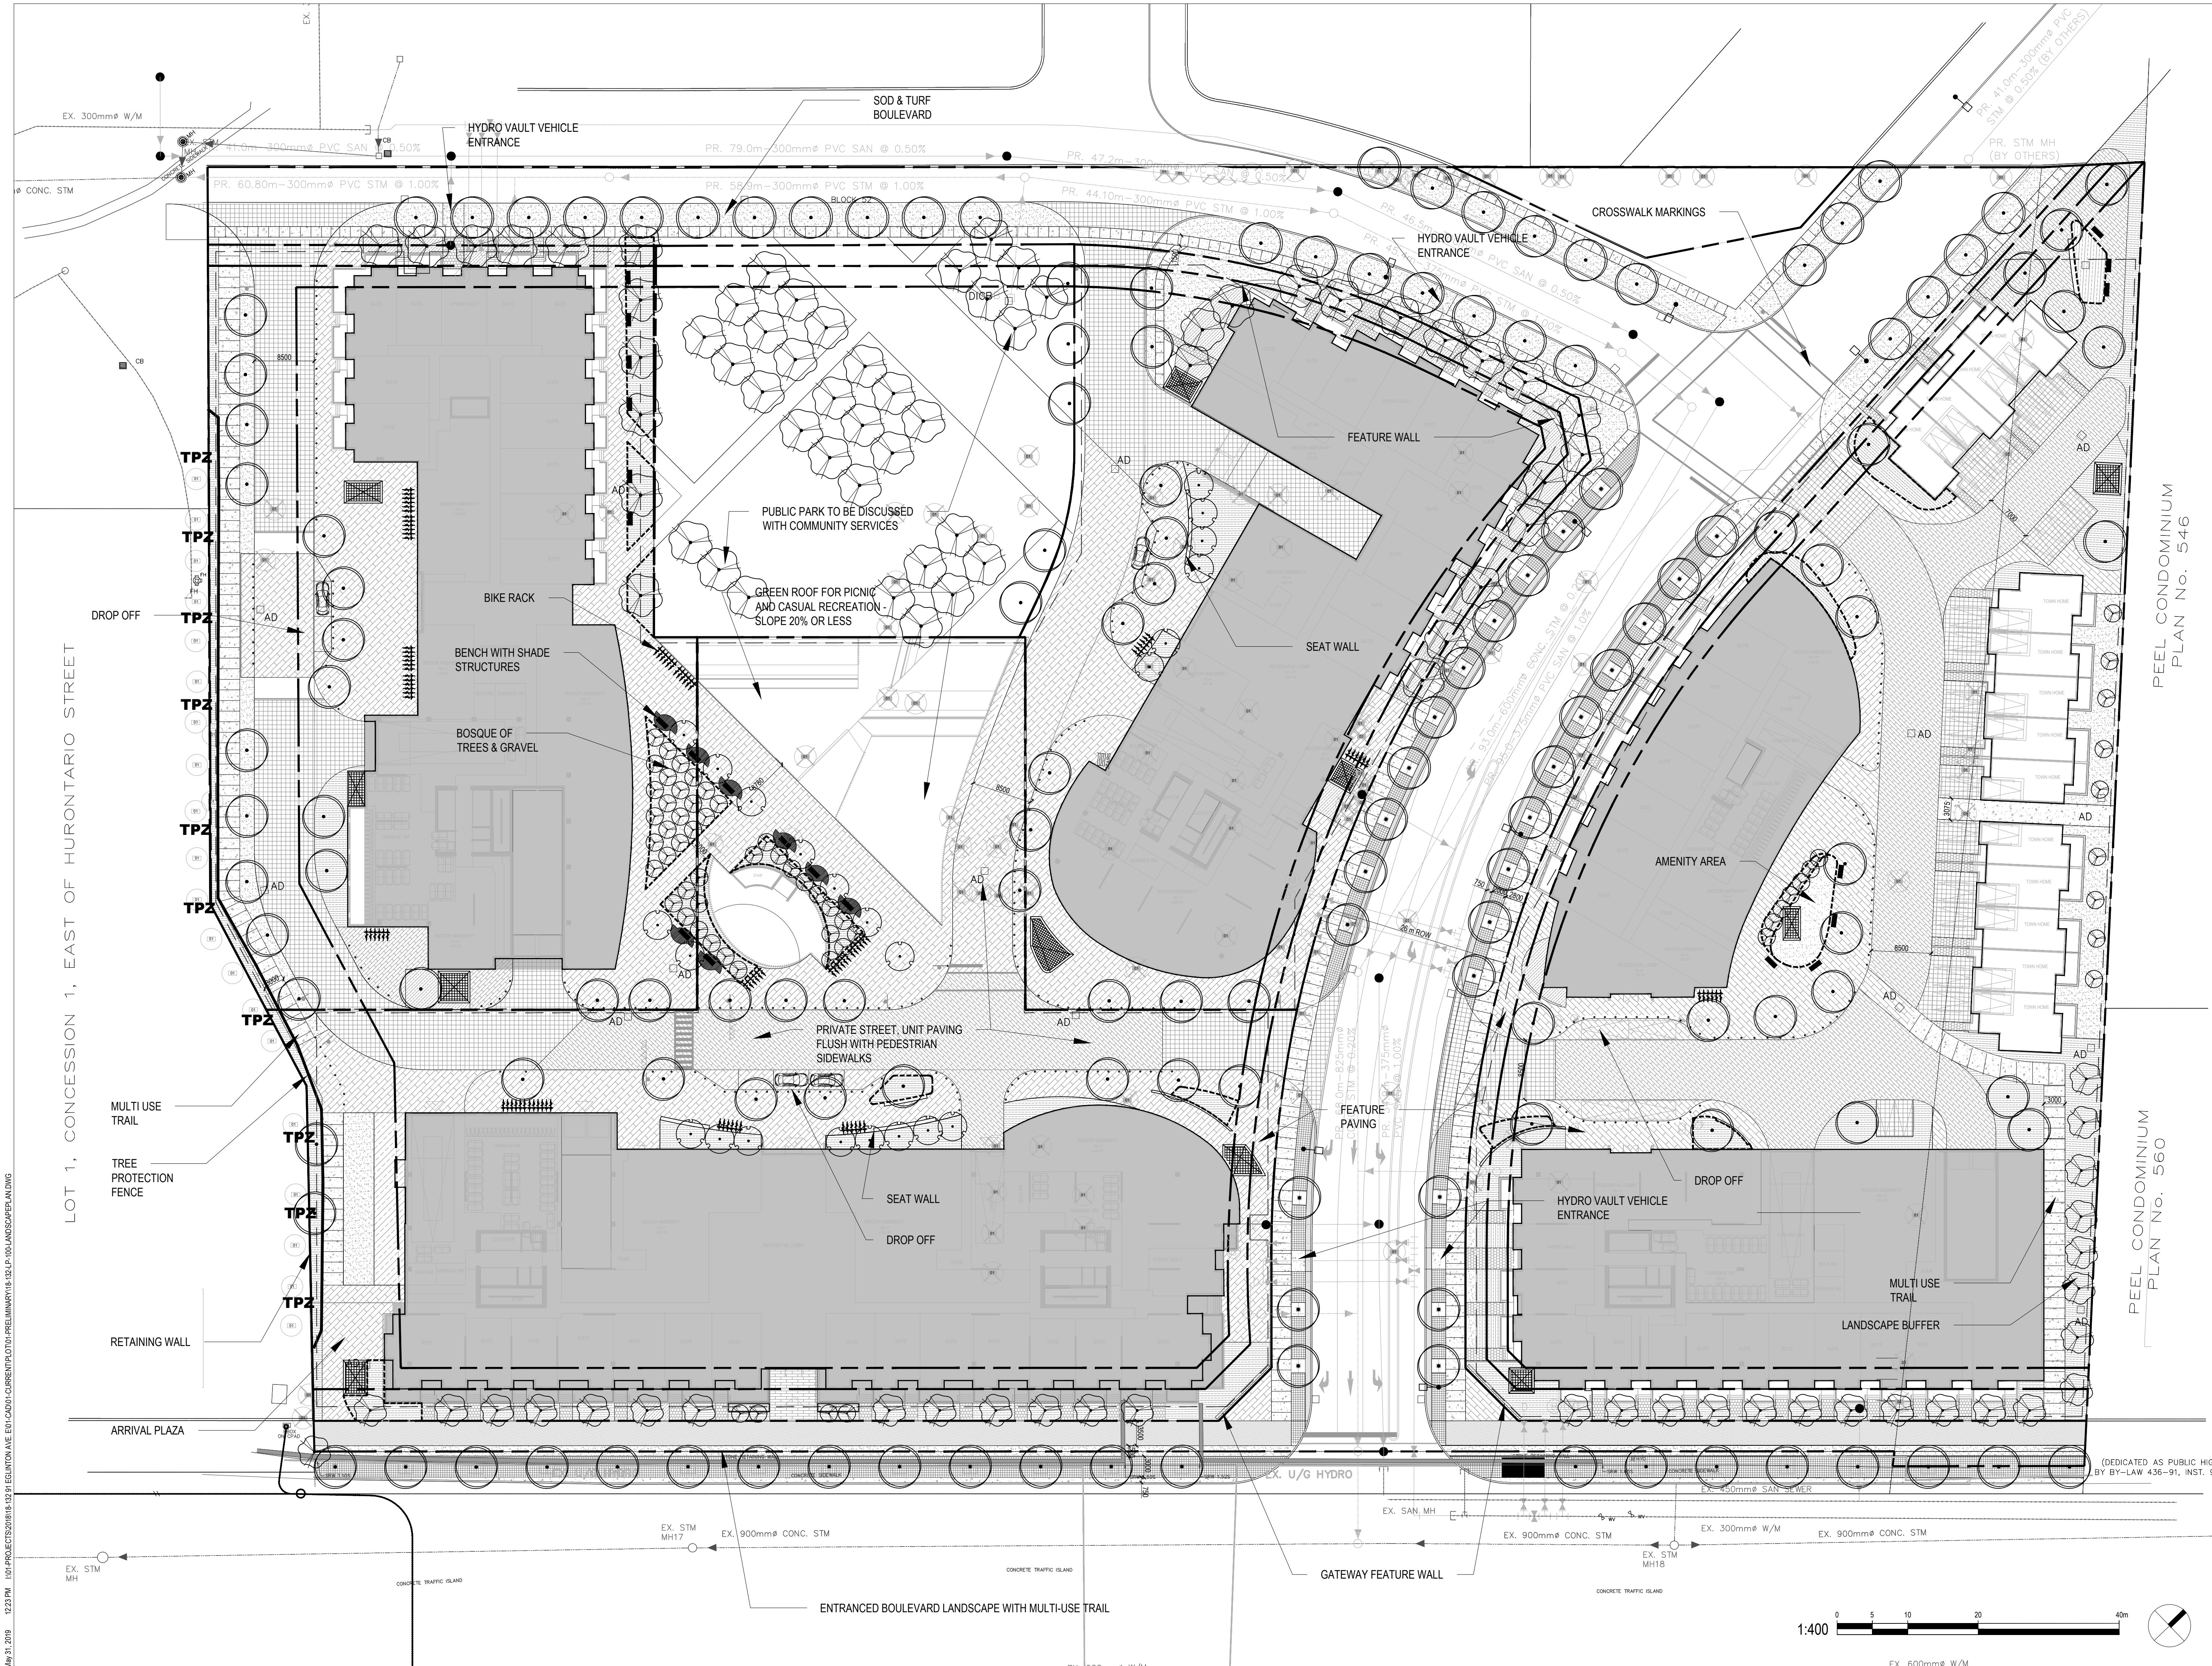

# NOT FOR CONSTRUCTION

## LEGEND

UNIT PAVERS A

UNIT PAVERS B

COBBLE PAVING

SIDEWALK HEAVY DUTY CONCRETE PAVING

PRECAST CONCRETE PAVING

MULTI USE TRAIL

PLANTER

PLANTER WITH CURB CUTS AND FEATURE

SOD

BOLLARD

WALL

TREE GRATE

TREE PROTECTION FENCING

TREES FOR REMOVAL

| no. | revision                        | date       | by |
|-----|---------------------------------|------------|----|
| 3   | ISSUED FOR REZONE 2             | 2019-05-31 | RR |
| 2   | 131 EGLINTON AVE. E LANDS ADDED | 2019-01-18 | RR |
| 1   | ISSUED FOR REZONE               | 2018-09-20 | RR |

CONTRACTOR MUST VERIFY ALL DIMENSIONS ON THE JOB AND REPORT ANY DISCREPANCY TO THE LANDSCAPE ARCHITECT BEFORE PROCEEDING WITH THE WORK.  
ALL DRAWINGS AND SPECIFICATIONS ARE INSTRUMENTS OF SERVICE AND THE PROPERTY OF THE LANDSCAPE ARCHITECT WHICH MUST BE RETURNED AT THE COMPLETION OF THE WORK.  
ALL DRAWINGS TO BE USED FOR CONSTRUCTION ONLY WHEN SIGNED BY THE LANDSCAPE ARCHITECT.

signed

date

terrapiplan

LANDSCAPE ARCHITECTS

VISION. DELIVERED.

20 Champlain Blvd. Suite 102 - Toronto ON - M3H 2Z1 info@terrapiplan.ca www.terrapiplan.ca

CLIENT

91 EGLINTON AVE E  
MISSISSAUGA, ONTARIO

PROJECT

LANDSCAPE PLAN

DRAWING

DRAWN: RR

CHECKED: JC

SCALE: AS SHOWN

DATE: 2018-08-31

PROJECT NO.: 18-132

ASSOCIATION OF LANDSCAPE ARCHITECTS OF ONTARIO

MEMBER

DAVID S. JONES

LS-100

SHEET NO.