

LEGEND

- UNIT PAVER-A
UNIT PAVER-B
WOOD DECKING
CONCRETE WALKWAY
GRAVEL
PLANTING BED
SOD
EXISTING TREES TO PRESERVE
DECIDUOUS TREES
DECIDUOUS TREES WITH TREE GRATES
SHRUBS & SMALL TREES
BIKE RACKS
CAFE TABLE & CHAIRS
BENCHES
BOLLARDS
SHADE STRUCTURE

02	ISSUED FOR ZBA	2019-03-22	SG
01	ISSUED FOR REVIEW	2019-02-27	JCP
no.	revision	date	by

CONTRACTOR MUST VERIFY ALL DIMENSIONS ON THE JOB AND REPORT ANY DISCREPANCY TO THE LANDSCAPE ARCHITECT BEFORE PROCEEDING WITH THE WORK.
ALL DRAWINGS AND SPECIFICATIONS ARE INSTRUMENTS OF SERVICE AND THE PROPERTY OF THE LANDSCAPE ARCHITECT WHICH MUST BE RETURNED AT THE COMPLETION OF THE WORK.
ALL DRAWINGS TO BE USED FOR CONSTRUCTION ONLY WHEN SIGNED BY THE LANDSCAPE ARCHITECT.

signed _____ date _____


terraplan
LANDSCAPE ARCHITECTS
VISION. DELIVERED.

20 Champlain Blvd. Suite 102 - Toronto ON - M3H 2Z1 info@terraplan.ca www.terraplan.ca


CLIENT
SANDALWOOD SQUARE

PROJECT
MISSISSAUGA, ONTARIO
LANDSCAPE PLAN

DRAWING
DRAWN: SG
CHECKED: JC
SCALE: 1:200
DATE: 2019-02-27
PROJECT NO.: 19-10B

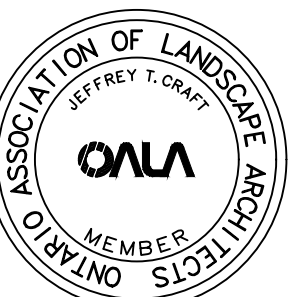

SHEET NO.: LP-100

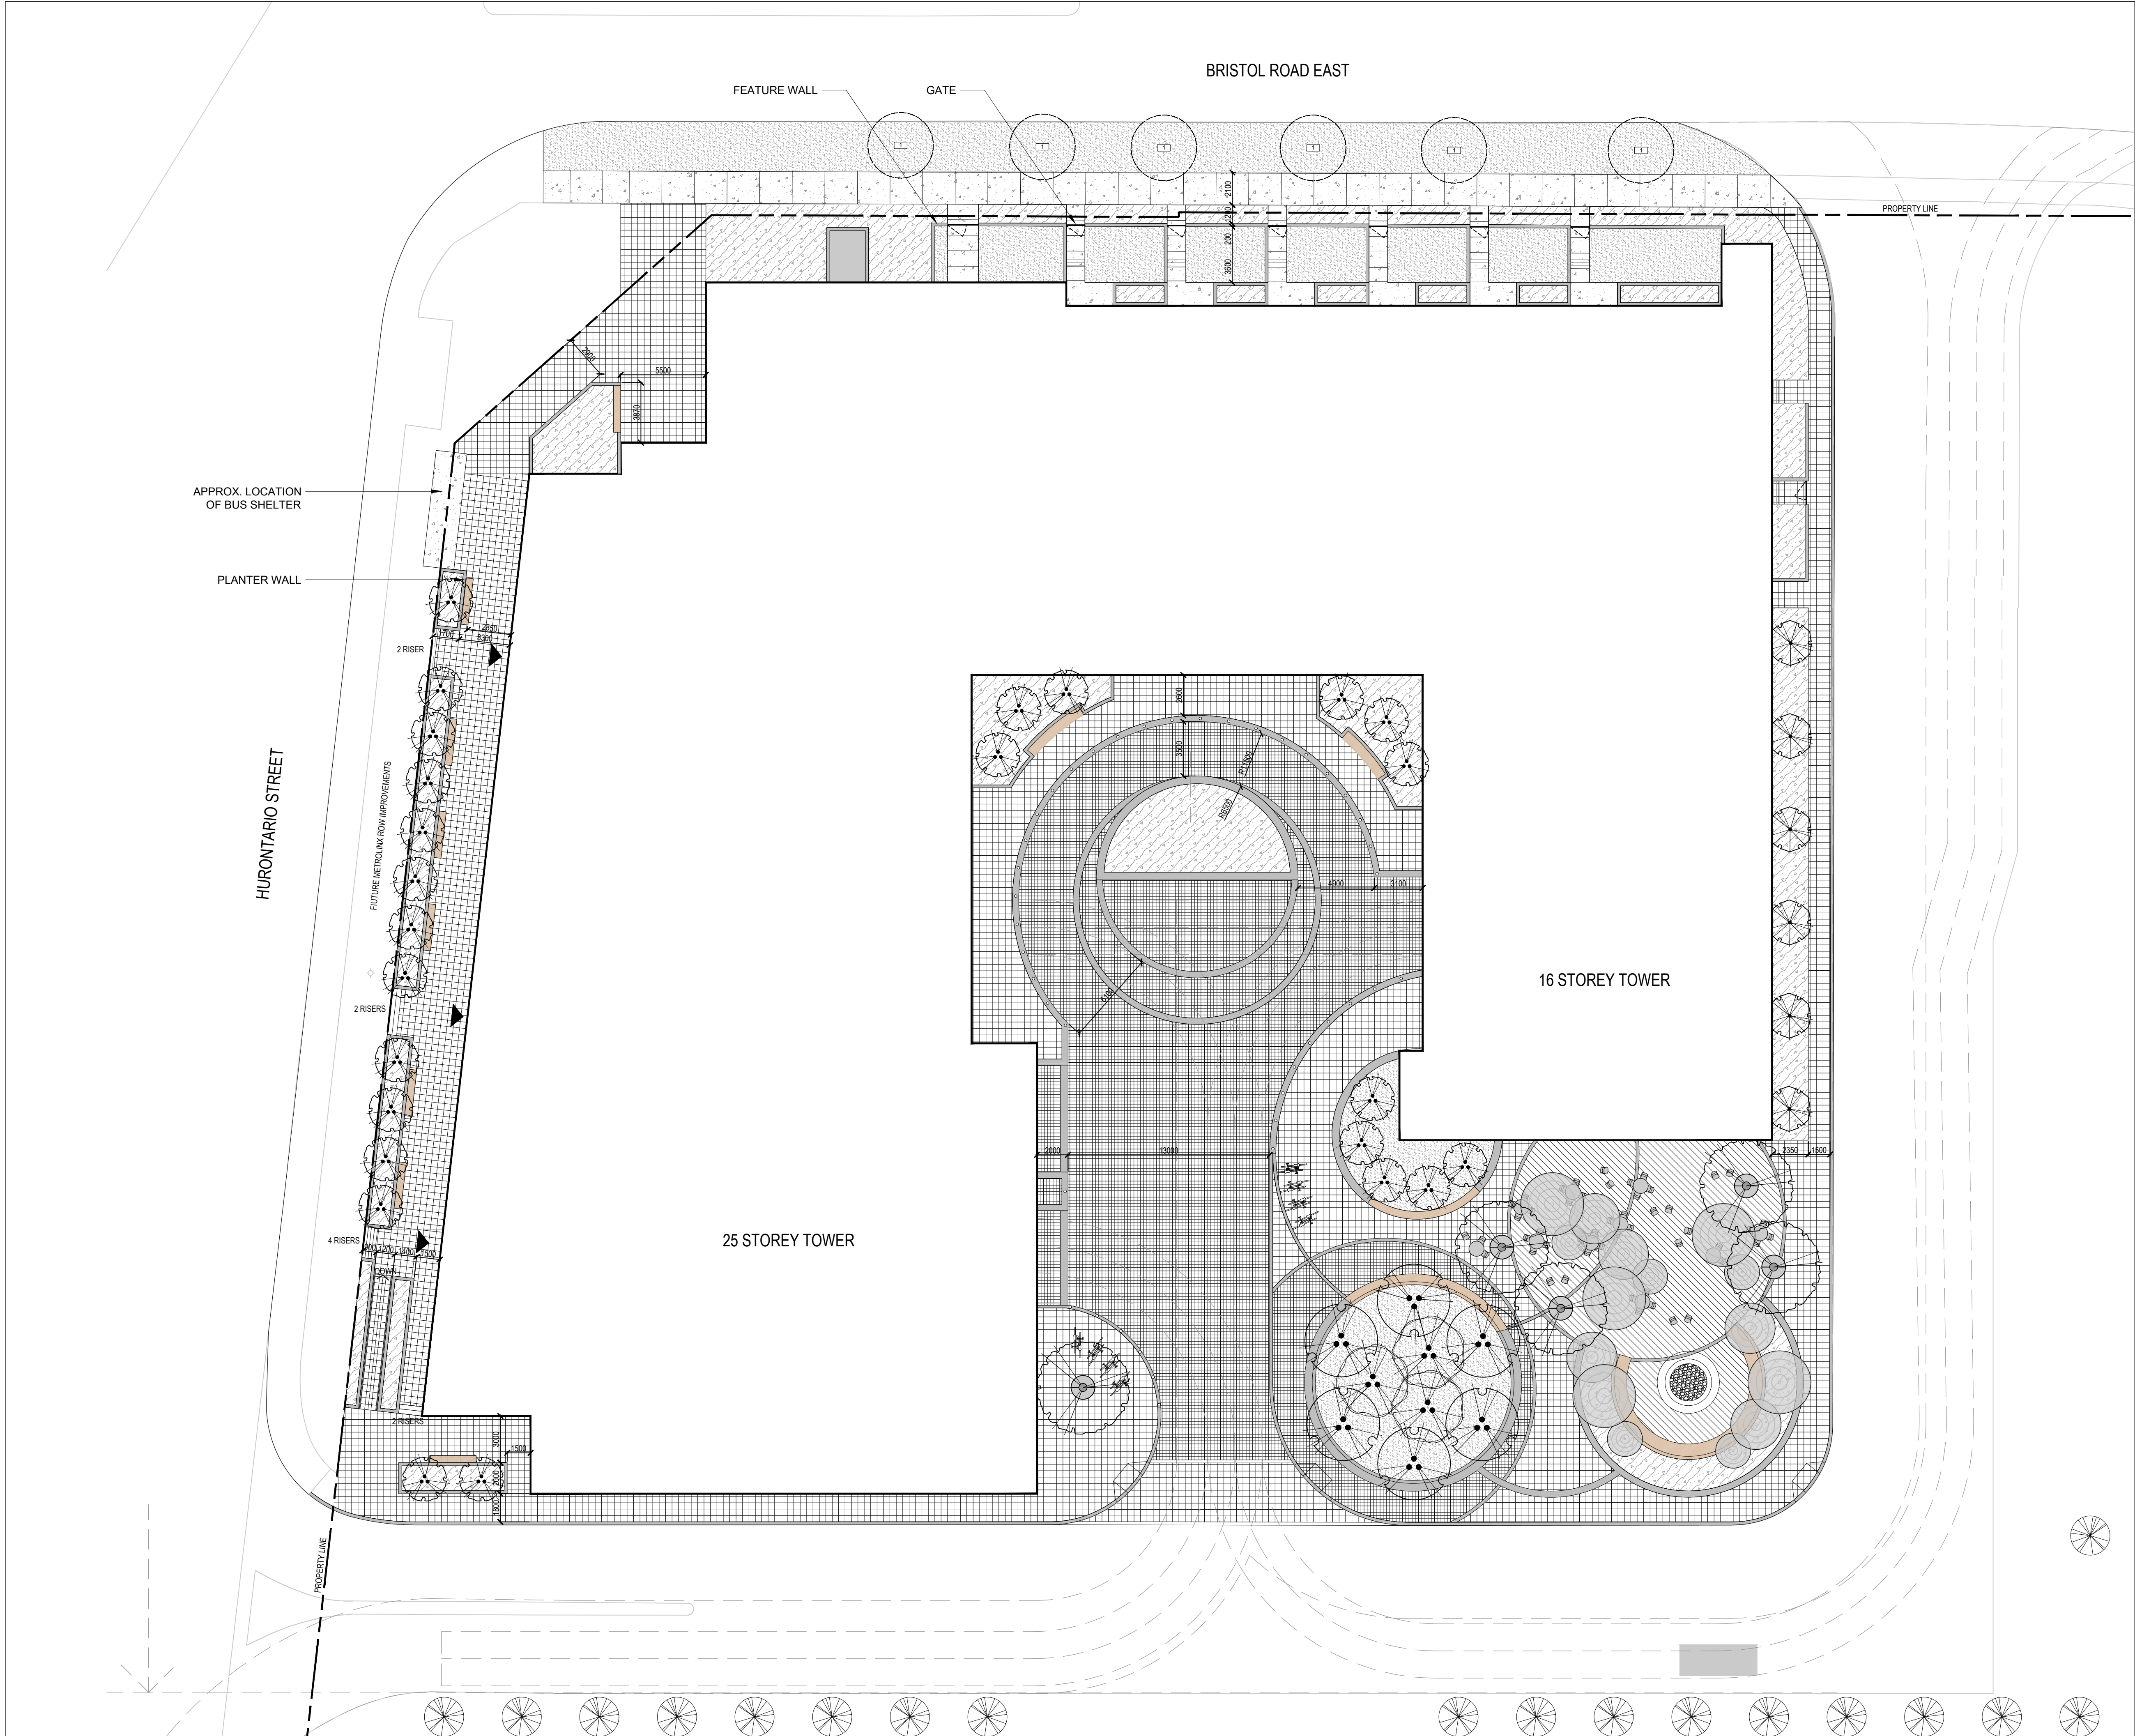

1:200 0 1 2 3 4 5 10m

