



BURNHAMTHORPE ROAD EAST

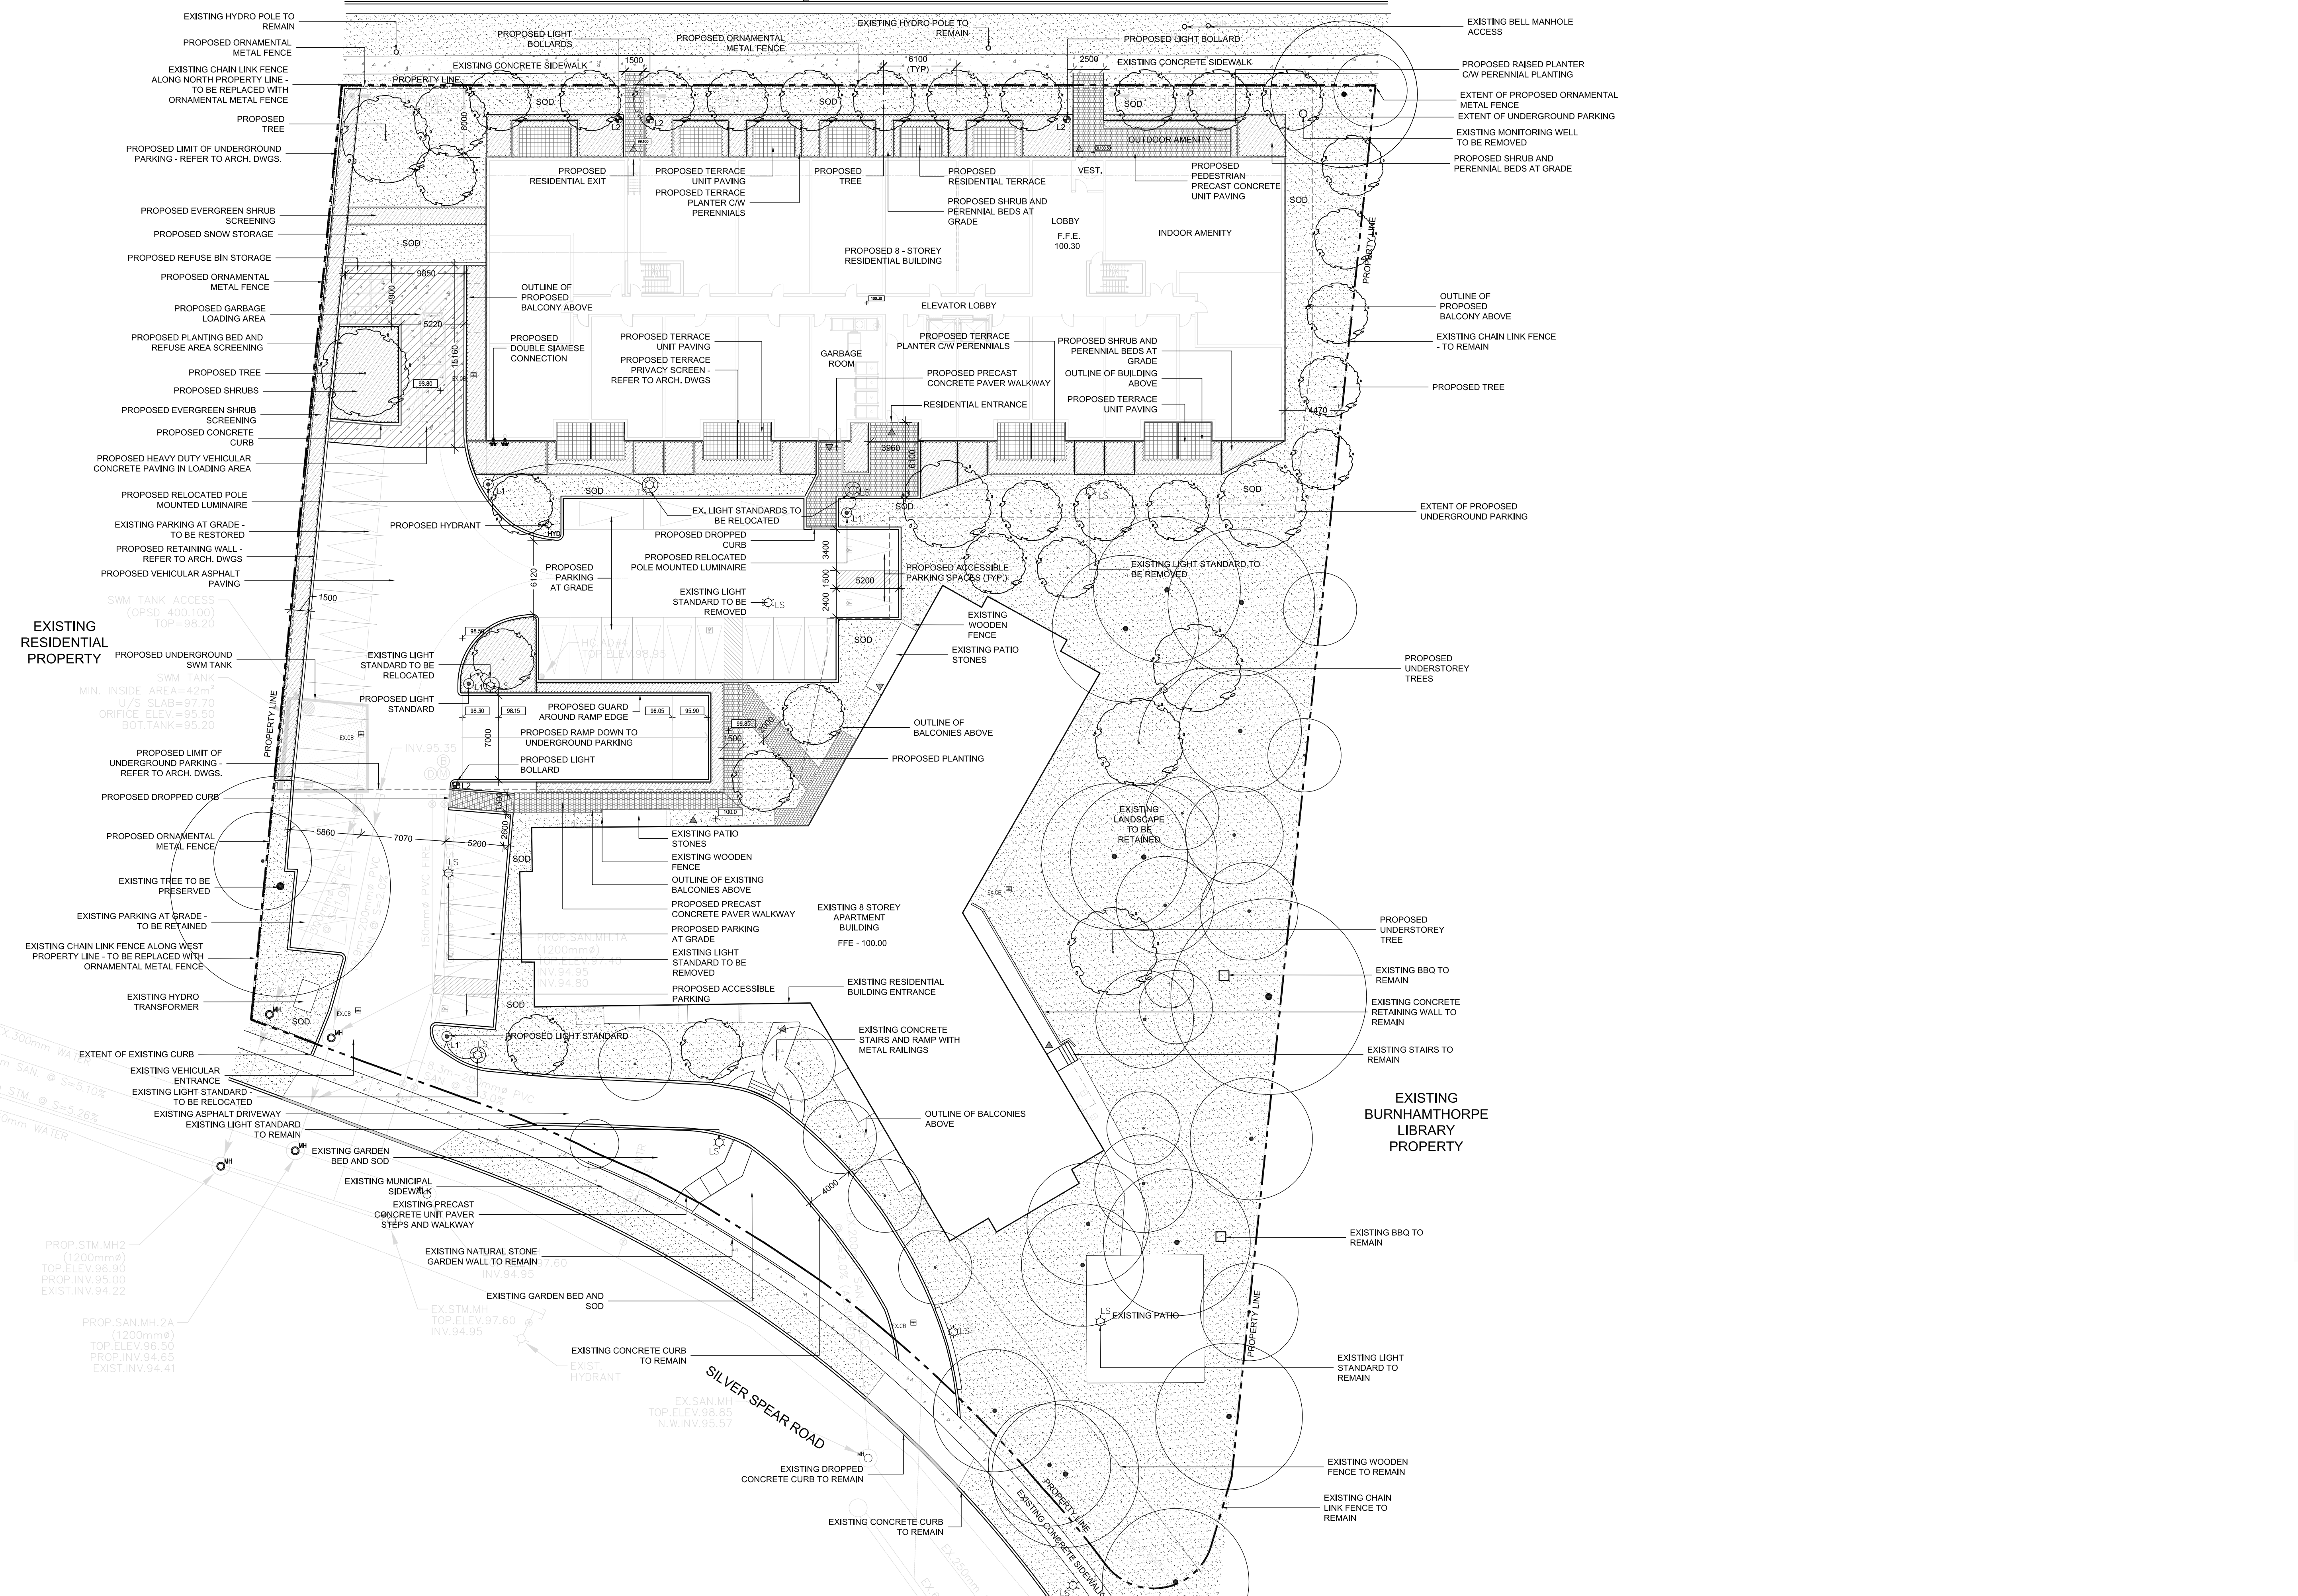

Key Plan

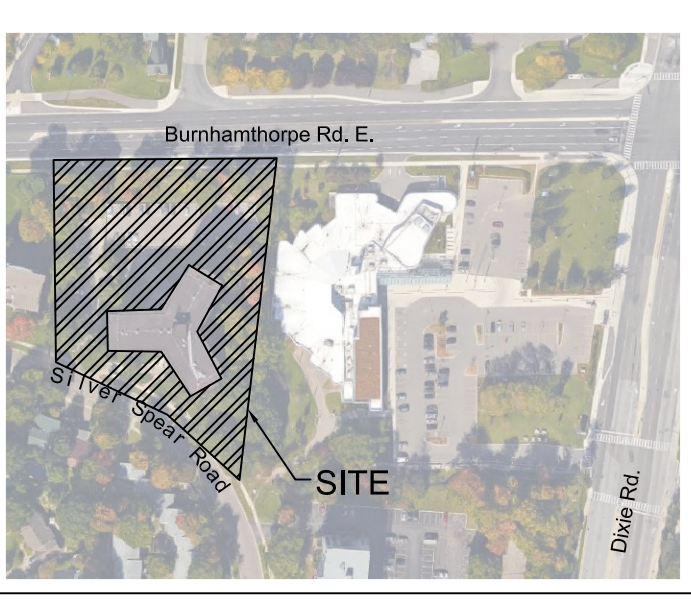

Legend

- EXISTING TREES TO BE PRESERVED
- PROPOSED TREE PLANTING
- PROPOSED SHRUB PLANTING
- PROPOSED GROUNDCOVER/PERENNIAL PLANTING
- PROPOSED SOD
- PROPOSED PEDESTRIAN PRECAST CONCRETE UNIT PAVING
- PROPOSED PRECAST TERRACE PAVING
- PROPOSED CONCRETE PAVING
- PROPOSED VEHICULAR CONCRETE PAVING
- PROPOSED HYDRANT
- PROPOSED SIAMESE CONNECTION
- EXISTING CATCH BASIN
- EXISTING MANHOLE
- PROPOSED CATCH BASIN
- PROPOSED MANHOLE
- EXISTING LIGHT STANDARD
- PROPOSED POLE MOUNTED LUMINAIRE
- PROPOSED LIGHT BOLLARDS
- PROPOSED SPOT ELEVATION

No	Date	Revisions	By
2.0	11.06.17	ISSUED FOR RE-ZONING APPLICATION	GM
1.0	10.12.17	ISSUED FOR COORDINATION	GM

This drawing is an instrument of service, as provided to, and in the possession of the client. It is to be used for the purposes intended and only for the project and location specified. It is not to be used for any other purpose without the written consent of the design professional. The design professional is not responsible for any errors or omissions in this drawing or for any consequences arising therefrom.

the mbtw group
 255 Warden Ave., Unit 141 Toronto, Ontario, Canada M4M 1S8
 T: (416) 448-7767 F: (416) 448-1803 www.mbtw.com

Project Name:
1315 Silver Spear Road
 Starlight Investments
 City of Mississauga

Sheet Title:
Landscape Concept Plan

Designed: GM	Drawn: DI	Scale: 1:250	Drawing No.: L-1
Date of Drawing: September 2017	Job No.: SIS001		