


KEY	QNTY	BOTANICAL NAME	COMMON NAME	HT/CAL	SPREAD	ROOT	REMARKS
DECIDUOUS TREES							
ARU		Acer rubrum	Native Red Maple	70 mm		B.&B.	Full Form
FSY		Fagus sylvatica 'Fastigiata'	Columnar Beech	70 mm		B.&B.	Full Form
GKP		Ginkgo biloba 'Princeton Sentry'	Princeton Sentry Maidenhair Tree	70 mm		B.&B.	Full Form
LTP		Liriodendron tulipifera	Tulip Tree	70 mm		B.&B.	Full Form
QRB		Quercus rubra	Red Oak	70 mm		B.&B.	Full Form
DECIDUOUS SHRUBS							
CNK		Cornus sericea 'Kelseyi'	Kelsey Red Osier Dogwood	60 cm		C.G.	Full Form
EFS		Euonymus fortunei 'Sarcocoe'	Sarcocoe Euonymus		60 cm	C.G.	Full Form
HGB		Hydrangea paniculata 'Bombshell'	Dwarf Bombshell Hydrangea	60 cm		5 gal.	Full Form
PHF		Physocarpus opulifolius 'Dart's Gold'	Dart's Gold Ninebark	60 cm		C.G.	Dwarf
PON		Physocarpus opulifolius 'Nanus'	Dwarf Ninebark	60 cm		C.G.	Dwarf
RHG		Rhus aromatica 'Gra-Low'	'Gra-Low' Fragrant Sumac	60 cm		C.G.	Full Form
SBS		Spiraea bumalda 'Snow Mound'	Snow Mound Spiraea	50 cm		C.G.	Full Form
SJL		Spiraea japonica 'Little Princess'	Dwarf Red Spiraea	60 cm		C.G.	Full Form
SMP		Syringa meyeri 'Palibin'	Purple Dwarf Korean Lilac	60 cm		C.G.	Full Form

KEY	QNTY	BOTANICAL NAME	COMMON NAME	HT/CAL	SPREAD	ROOT	REMARKS
CONIFEROUS SHRUBS							
TCF		<i>Taxus cuspidata</i> 'Fairview'	Fairview Yew		65 cm	C.G.	Full Form
ORNAMENTAL GRASSES							
CAC		<i>Calamagrostis acutiflora</i> 'Karl Foerster'	Karl Foerster Feather Reed Grass			5 Gal.	Full Form
MSM		<i>Miscanthus sinensis</i> 'Morning Light'	Morning Light Maiden Grass			2 Gal.	Full Form
PAF		<i>Pennisetum alopecuroides</i>	Fountain Grass			2 Gal.	Full Form
PAL		<i>Pennisetum alopecuroides</i> 'Hameln'	Hameln Dwarf Fountain Grass			2 Gal.	Full Form
SPH		<i>Sporobolus heterolepis</i>	Pairie Dropseed			2 Gal.	Full Form
PERENNIALS							
HJS		<i>Hemerocallis</i> 'Joan Senior'	Joan Senior (white) Daylilies			C.G. #1	Full Form
PLS		<i>Perovskia atriplicifolia</i> 'Little Spire'	Little Spire Russian Sage			C.G. #1	Full Form
STA		<i>Stachys lanata</i>	Lamb's ears (Donkey ears - pink)			C.G. #1	Full Form

	Proposed Deciduous Tree		Prop. Sodded Area Typ.
	Proposed Shrubs & Perennials		Prop. Unit Paving Type 1
	Prop. Metal Fence Typ.		Prop. Unit Paving Type 2
	Property Line		Prop. Bench Seating
	Detail Reference Key		Prop. Trash Receptacle
	Plant Material Reference Key		Prop. Bike Ring

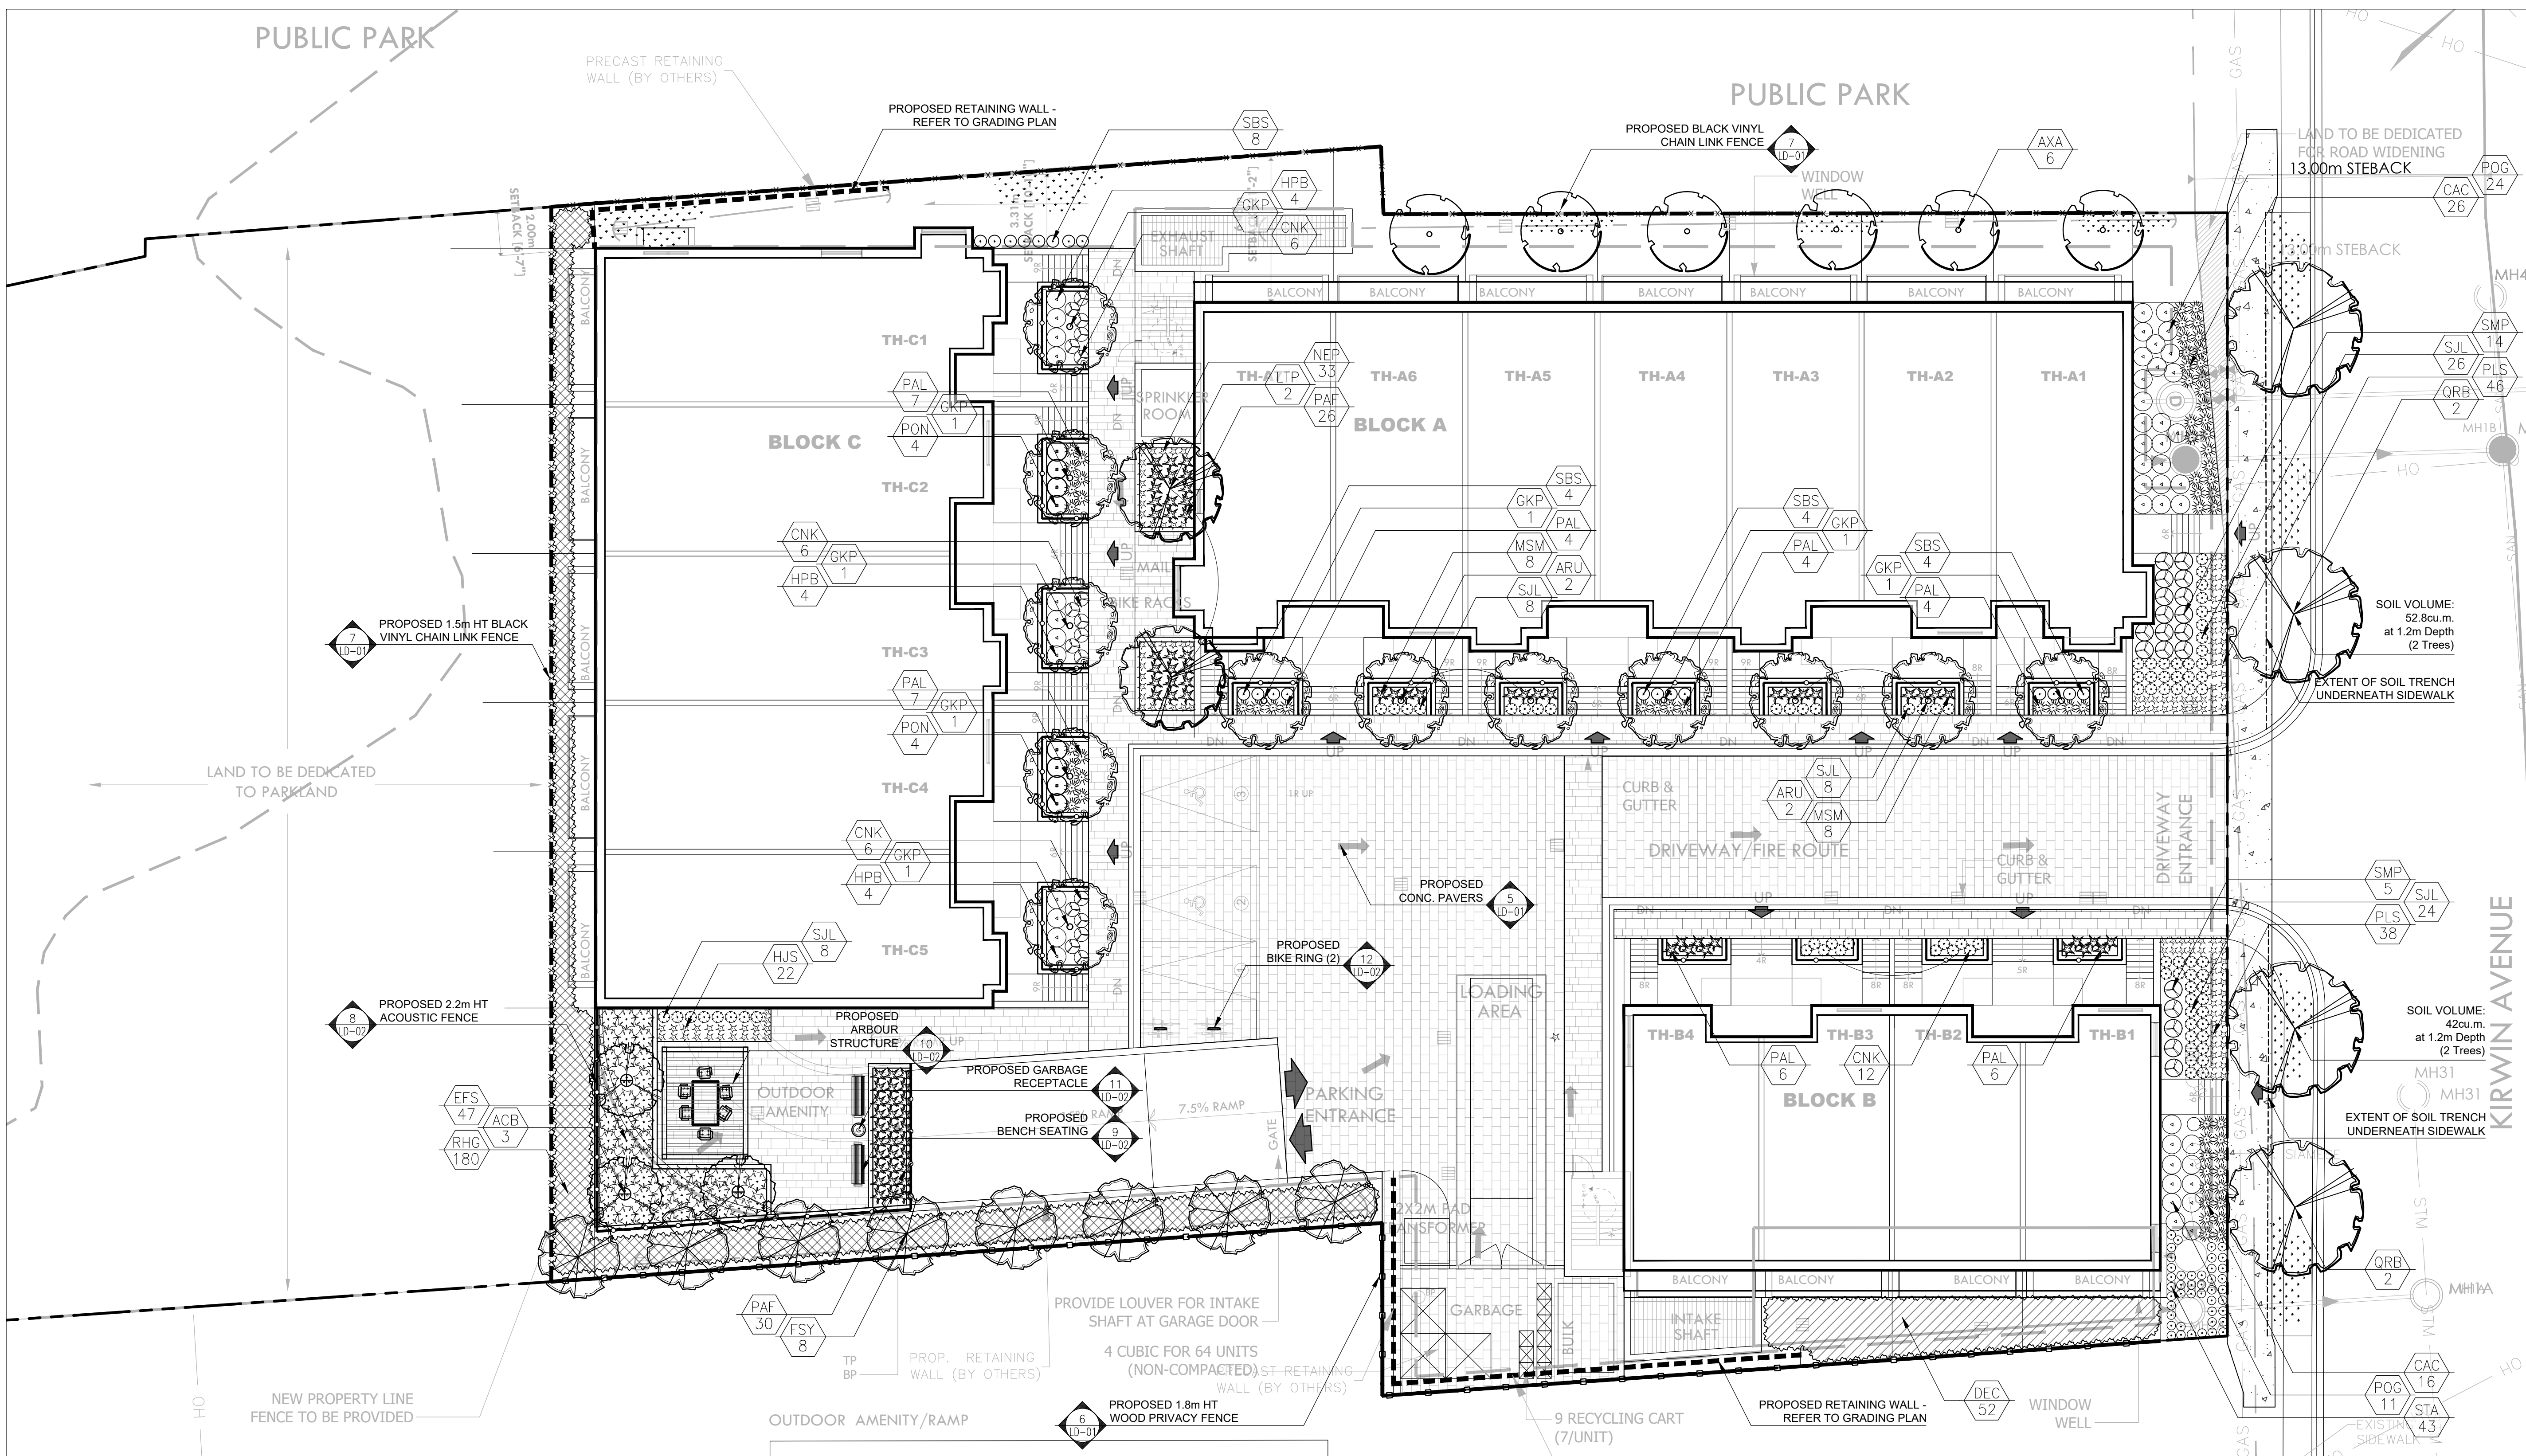

Architect:


Municipality:



Notes:

04	Issued for Review	03/25/19
03	Issued for Review	03/13/19
02	Issued for Review	11/29/17
01	Issued for Review	11/09/17
No.	Revision	Date

North: Stamp:

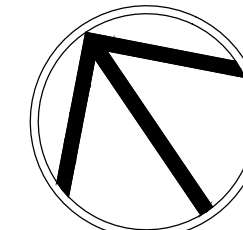

Project:

Proposed Residential Development
3016 Kirwin Ave.
Mississauga, Ontario

Scale: **1:200** Date: **Sept. 2017**

Drawn By: **S.P.** Checked By: **L.M.**

Drawing Title:

Landscape Master Plan

Project No.

17169

Sheet No.

L1-01

All information contained in these plans shall be checked by the contractor. All discrepancies shall be reported to the Landscape Architect (L.A.) before commencing work with construction. All drawings have copyright and shall remain the property of the Landscape Architect. Copying or any reproduction in part or whole shall only be permitted with written consent of L.A. Drawings shall not be used for construction unless sealed & SIGNED. At drainage patterns must drain positively away from buildings or structures at 2% min. The position of existing above ground and underground utilities and facilities are not guaranteed. Before starting work, the contractor shall confirm the exact location of all existing utilities and facilities, and shall assume liability for damages.