



Contractor Must Check And Verify All Dimensions On The Job.  
 Do Not Scale The Drawings.  
 All Drawings, Specifications And Related Documents Are The Copyright Of The Architect And Must Be Returned Upon Request.  
 Reproduction Of Drawings, Specifications And Related Documents In Part Or Whole Is Forbidden Without The Architects Written Permission.  
 This Drawing Is Not To Be Used For Construction Until Signed By The Architect.  
 Date:

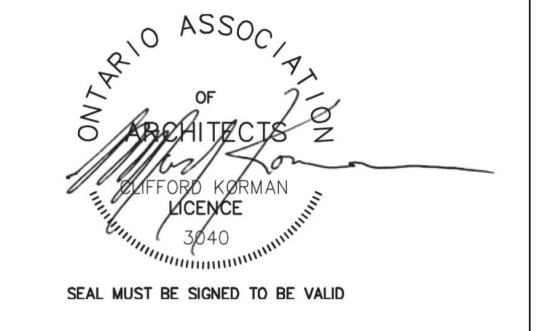

**KIRKOR ARCHITECTS + PLANNERS**  
 20 De Boers Drive, Toronto, Suite #400  
 Ontario, M3J 0H1  
 T(416) 665-6060, F(416) 665-1234, www.kirkorarchitects.com

No.	Revision	Date

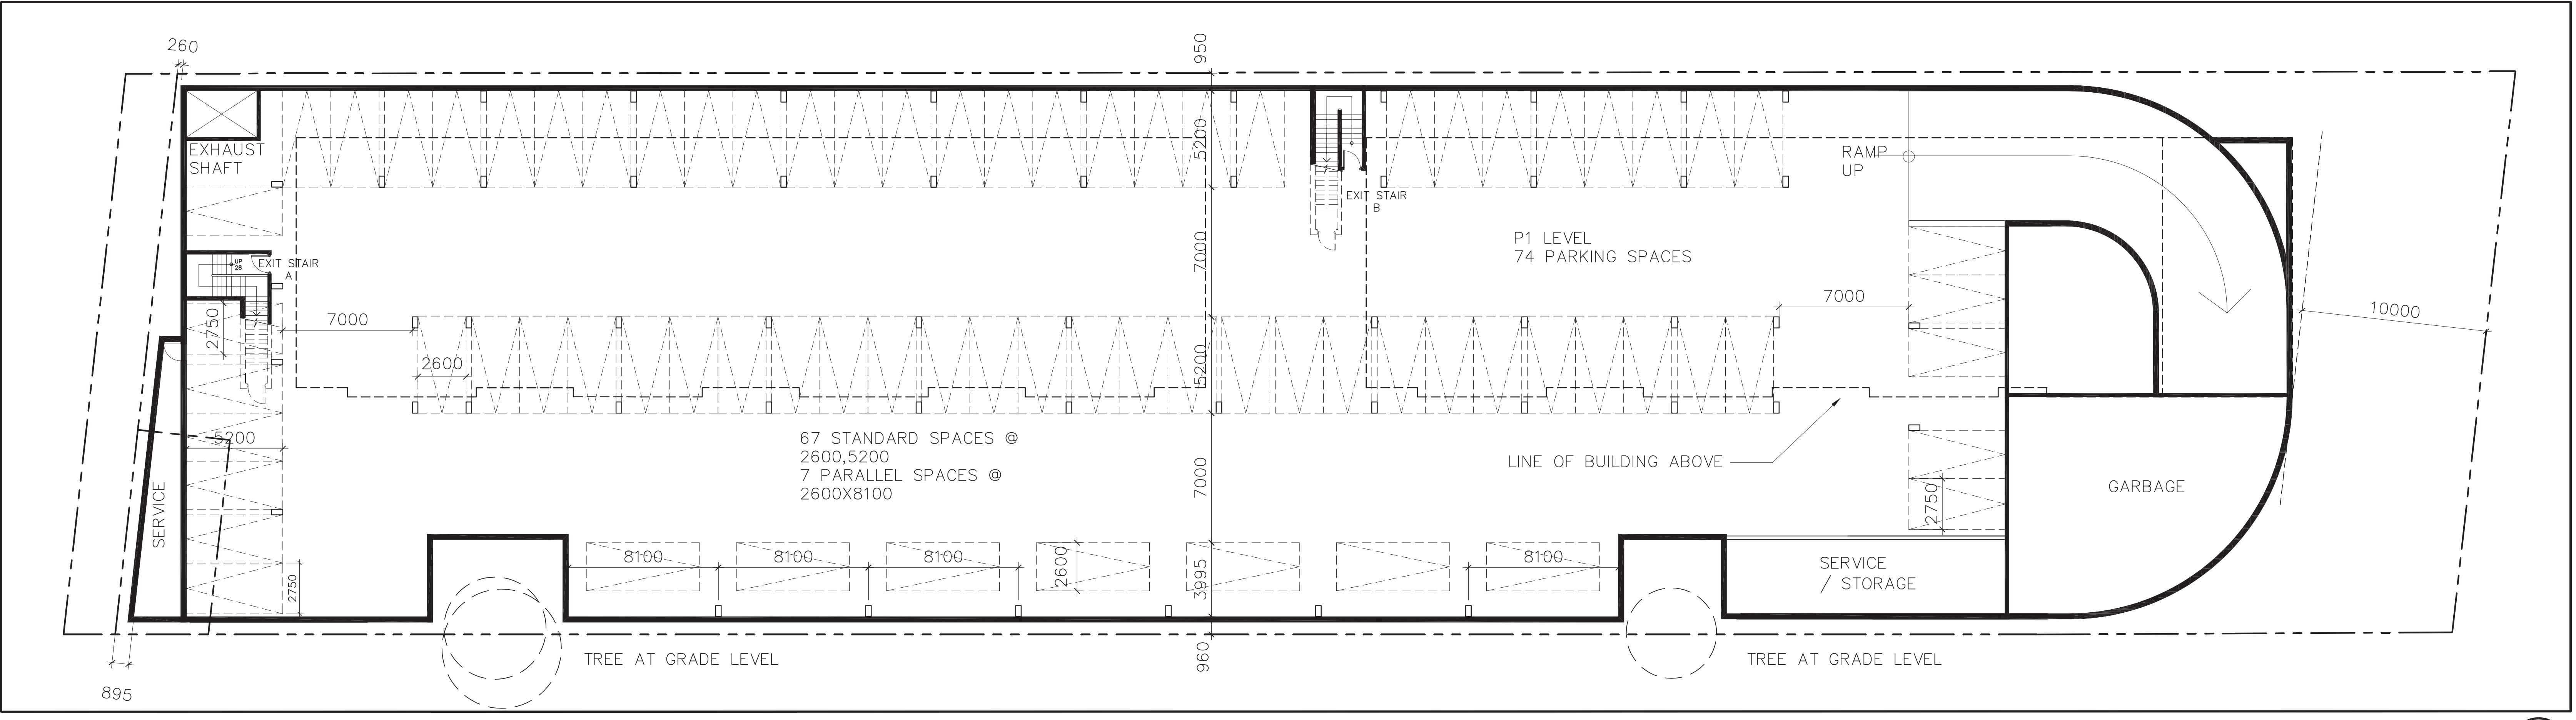

No.	Revision	Date
1	OPA / Re-Zoning	Dec 15th, 2017
	Issued For	

**P1 Level Parking Garage**

DRAWING PHASE 12

Project  
**DREAM MAKER PROPOSED TOWNHOUSE RESIDENTIAL DEVELOPMENT**

1575 HURONTARIO, MISSISSAUGA, ONTARIO.

	Drawn by: <b>I.L.</b>
	Checked by: <b>S.M.</b>
	File No.: <b>17.094</b>
	Plot Date: <b>Dec. 15, 2017</b>

P1 Level Parking Garage 1  
 1:150 RZ-02