


Contractor Must Check And Verify All Dimensions On The Job.  
 Do Not Scale The Drawings.  
 All Drawings, Specifications And Related Documents Are The Copyright Of The Architect And Must Be Returned Upon Request.  
 Reproduction Of Drawings, Specifications And Related Documents In Part Or Whole Is Forbidden Without The Architects Written Permission.  
 This Drawing Is Not To Be Used For Construction Until Signed By The Architect.  
 Date:

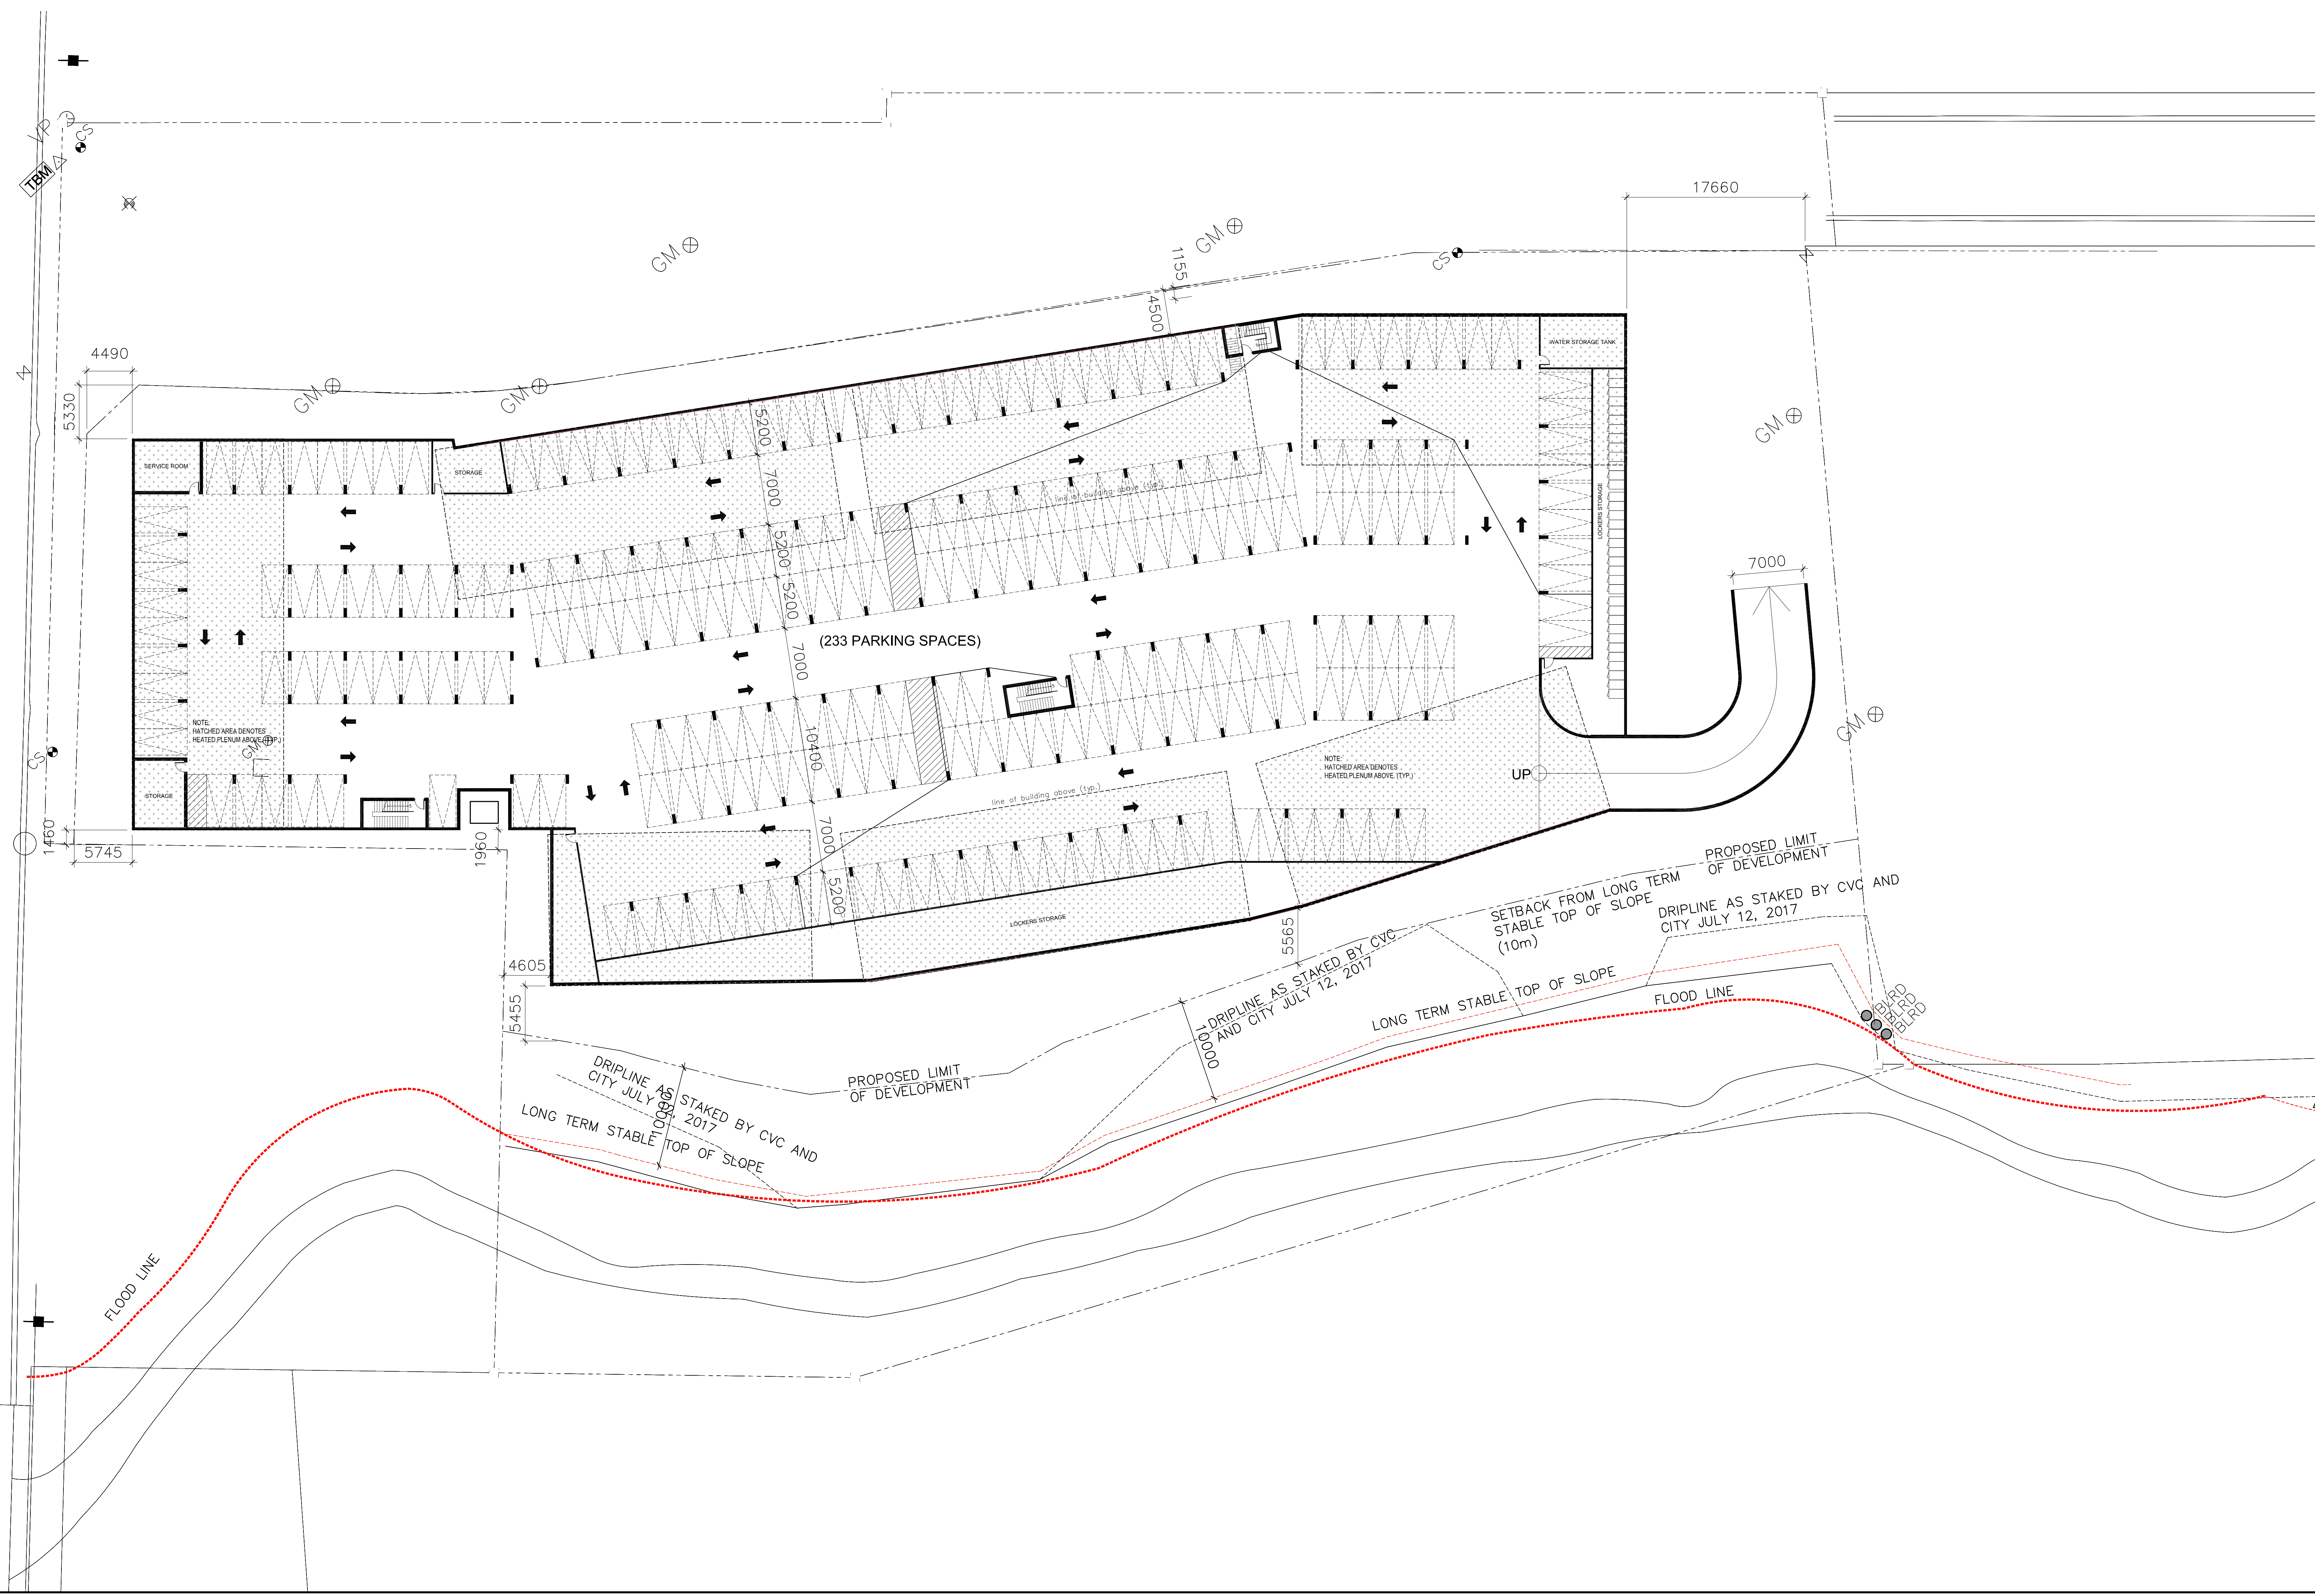

**KIRKOR ARCHITECTS + PLANNERS**  
 20 De Boers Dr. Suite #400 Toronto ON M3J 0H1  
 T416) 665-0060, F416) 665-1234, www.kirkorarchitects.com

No.	Revision	Date




01	OPA / ZBA	MAY 31, 18
No.	ISSUED	DATE

**Lower Level Parking**

Phase 12  
 Project  
 NYX CAPITAL  
 Proposed  
**Townhouse Residential Development**  
 TANNERY TOWNHOMES  
 MISSISSAUGA, ONTARIO

AS NOTED	Scale:
Drawn by:	T.S
Checked by:	S.J.M
File No.:	17-145
Plot Date:	June 8, 2018

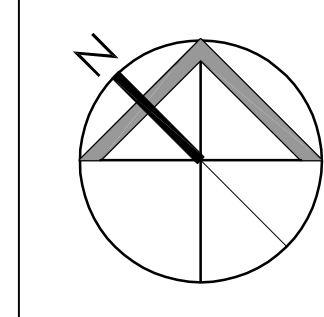

Lower Level Parking 1  
 1:250 RZ-02

**RZ-02**

© 2018 NYX Capital Inc. 17-145 - Tannery Townhomes