


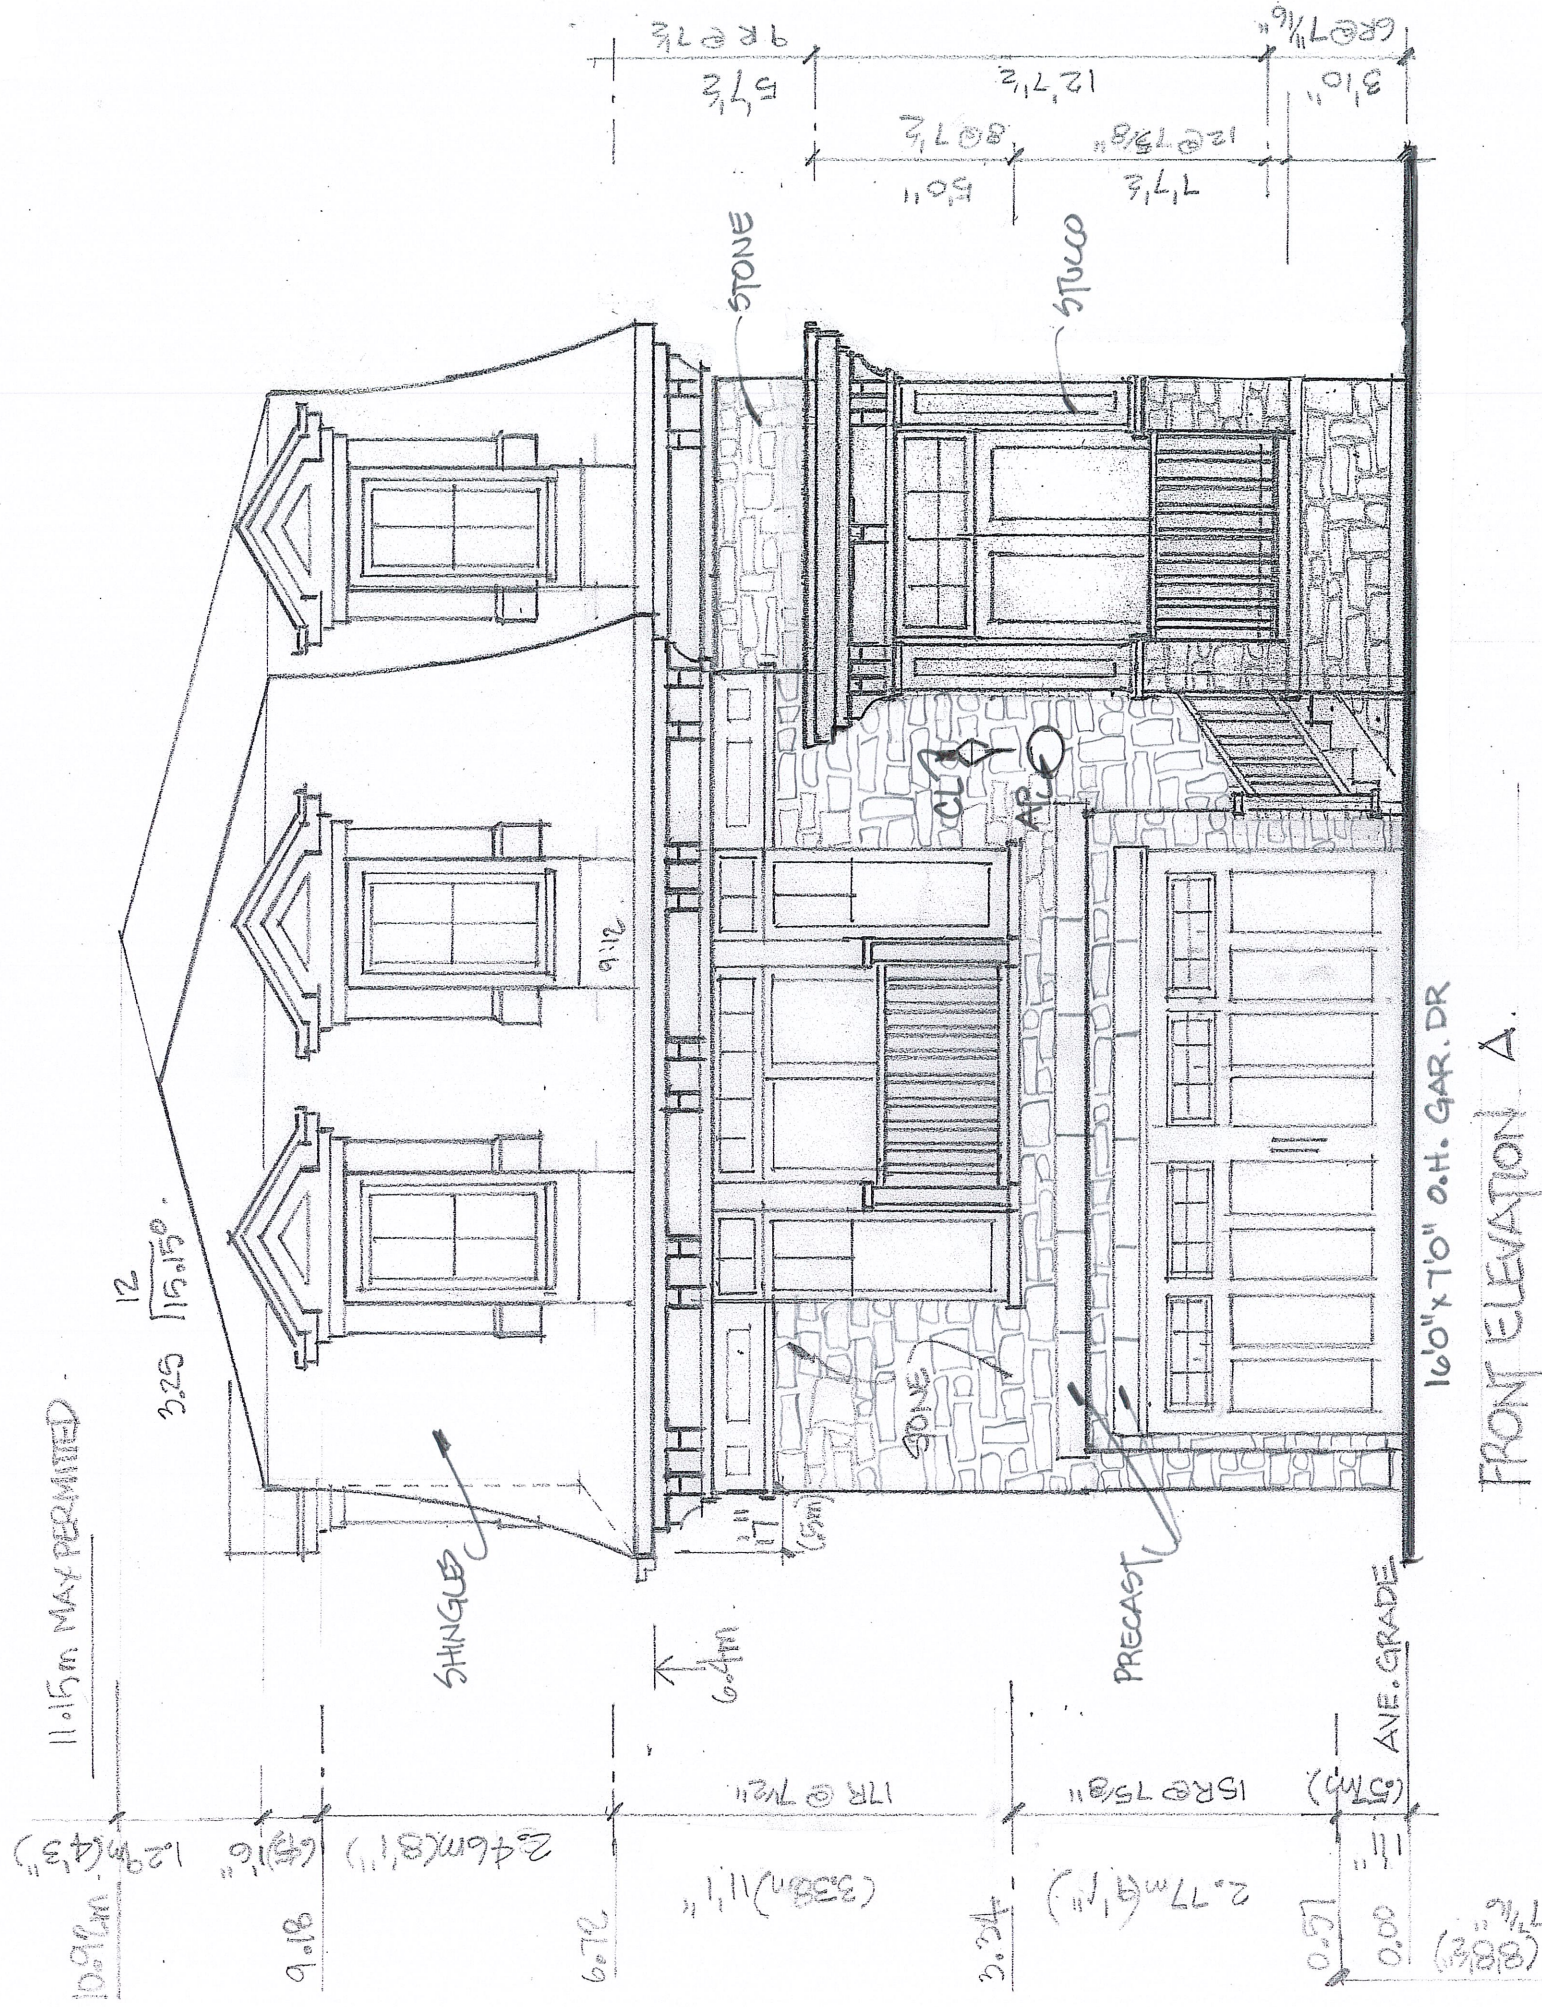


VERSION 2 11.15m P.S.H.
CITY PARK (Dixie Rd.) HOMES INC.
MISSISSAUGA


Model 2802 Lots TYPE1

16-1353 3/16"=1'0" AUGUST, 2019

SEPT 17 2019

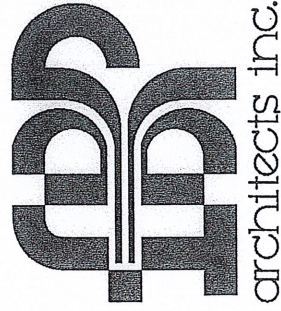


NEW

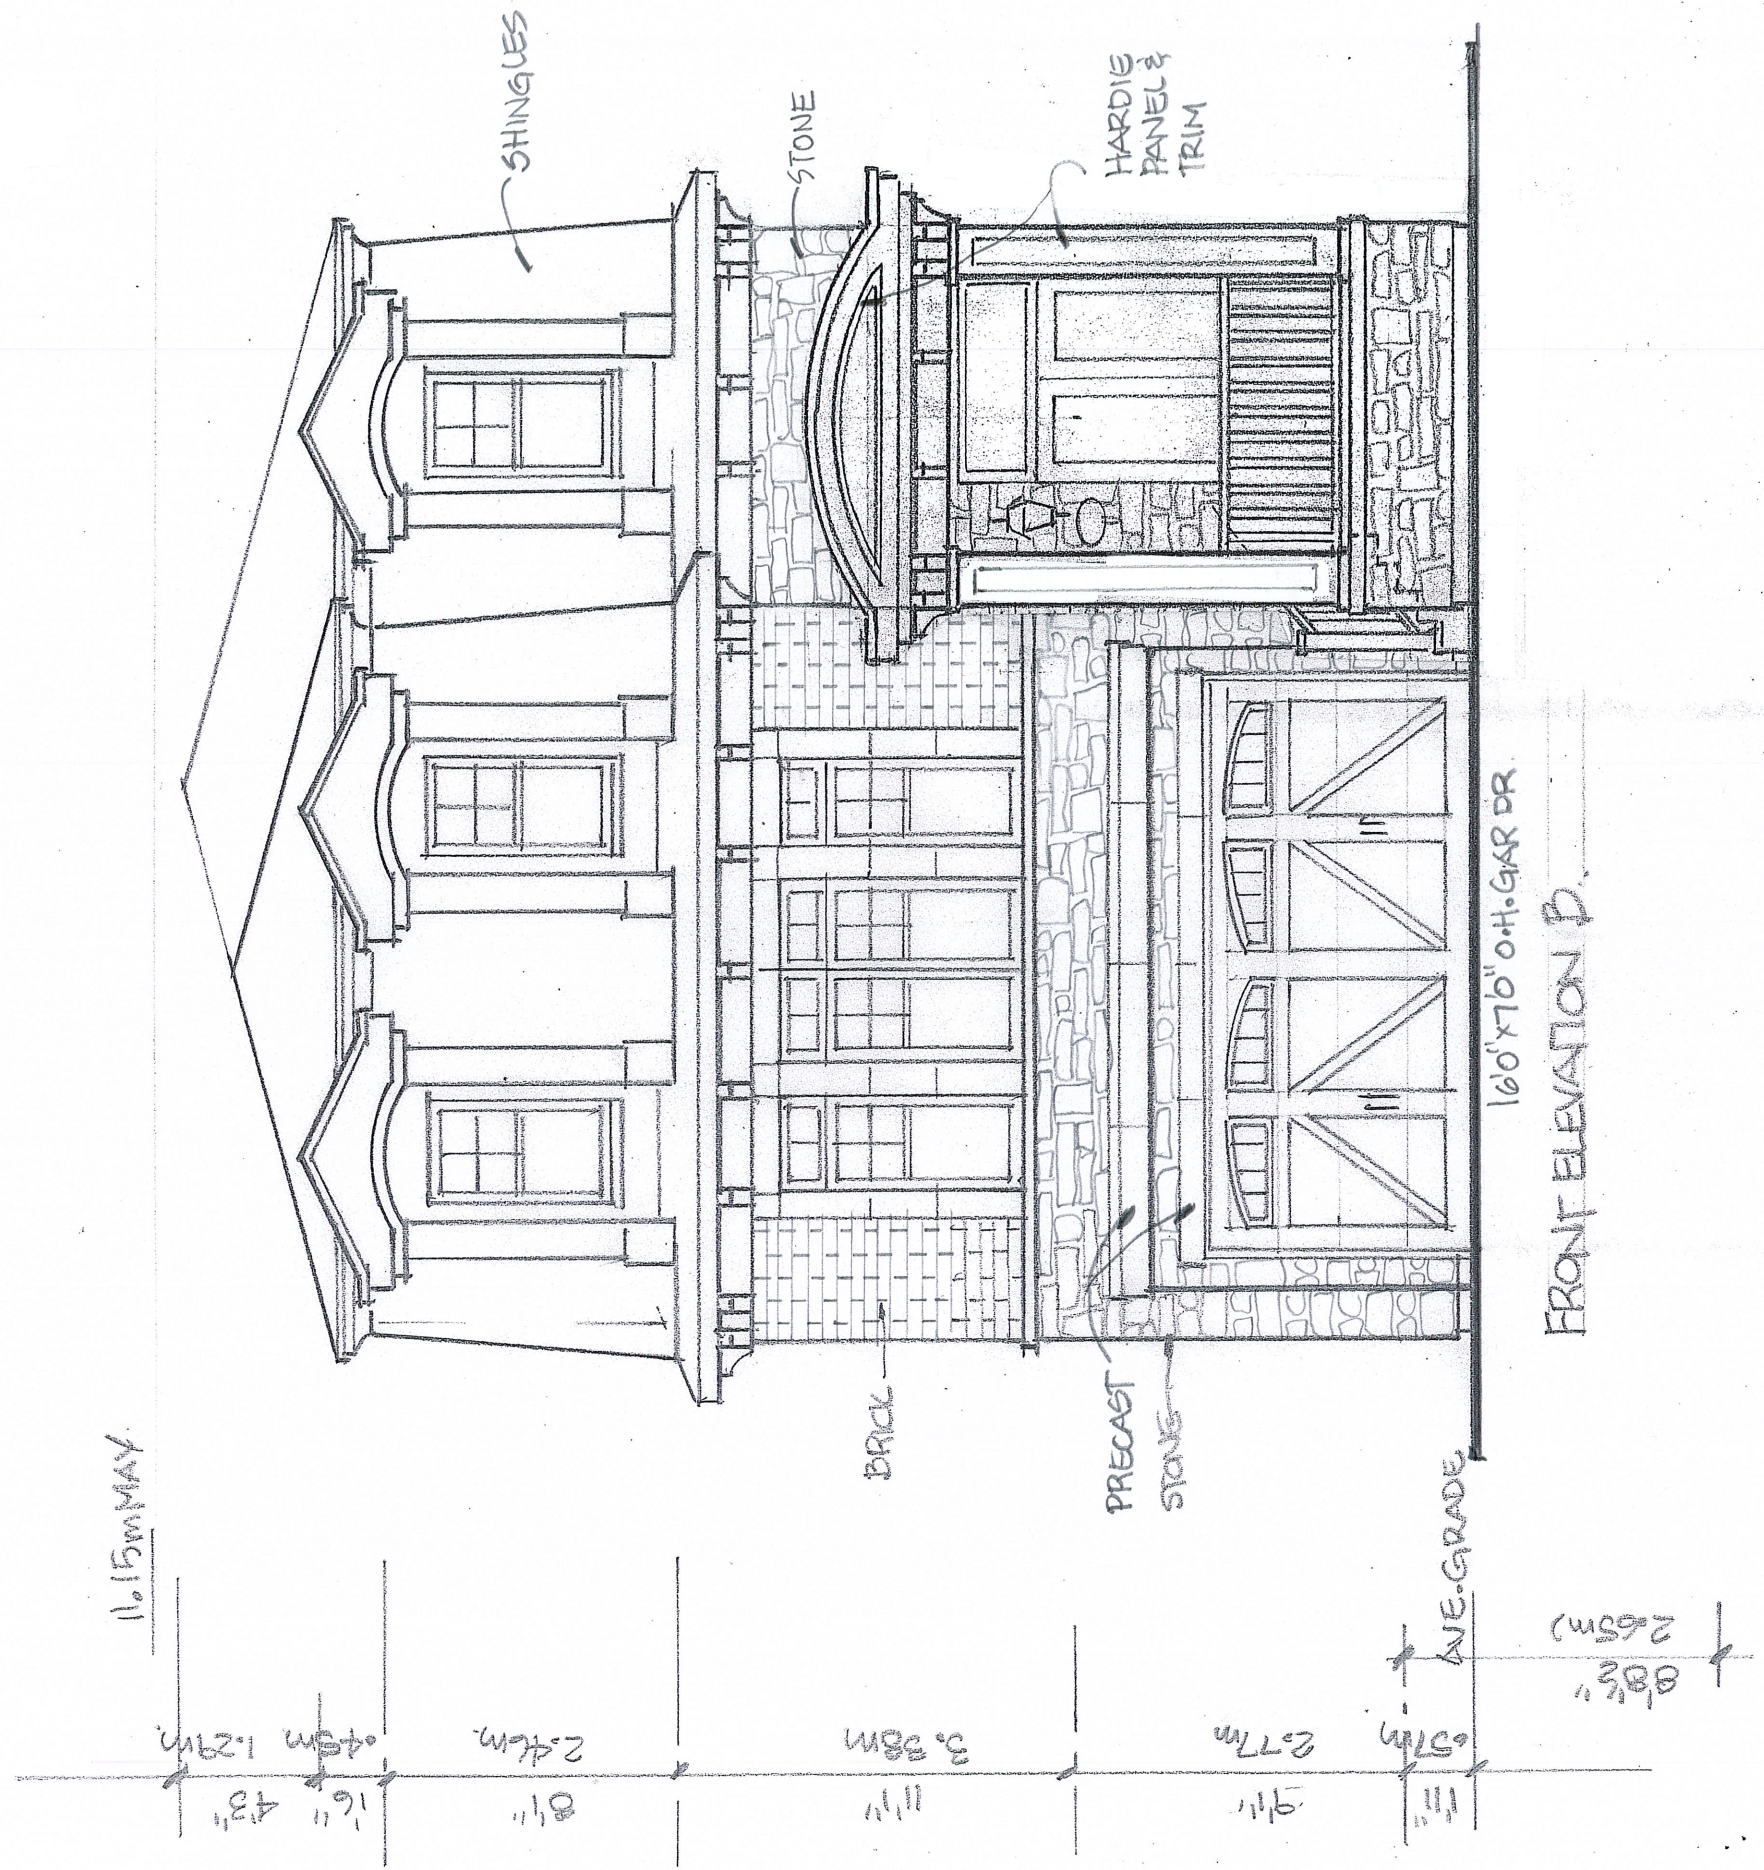

VERSION 2 11.15m BUILDING HEIGHT
 CITY PARK (Dixie Rd.) HOMES INC.
 MISSISSAUGA

Model 2803 Lots TYPE 1.
 16-1353 3/16"=1'0" SEPT 17 2019



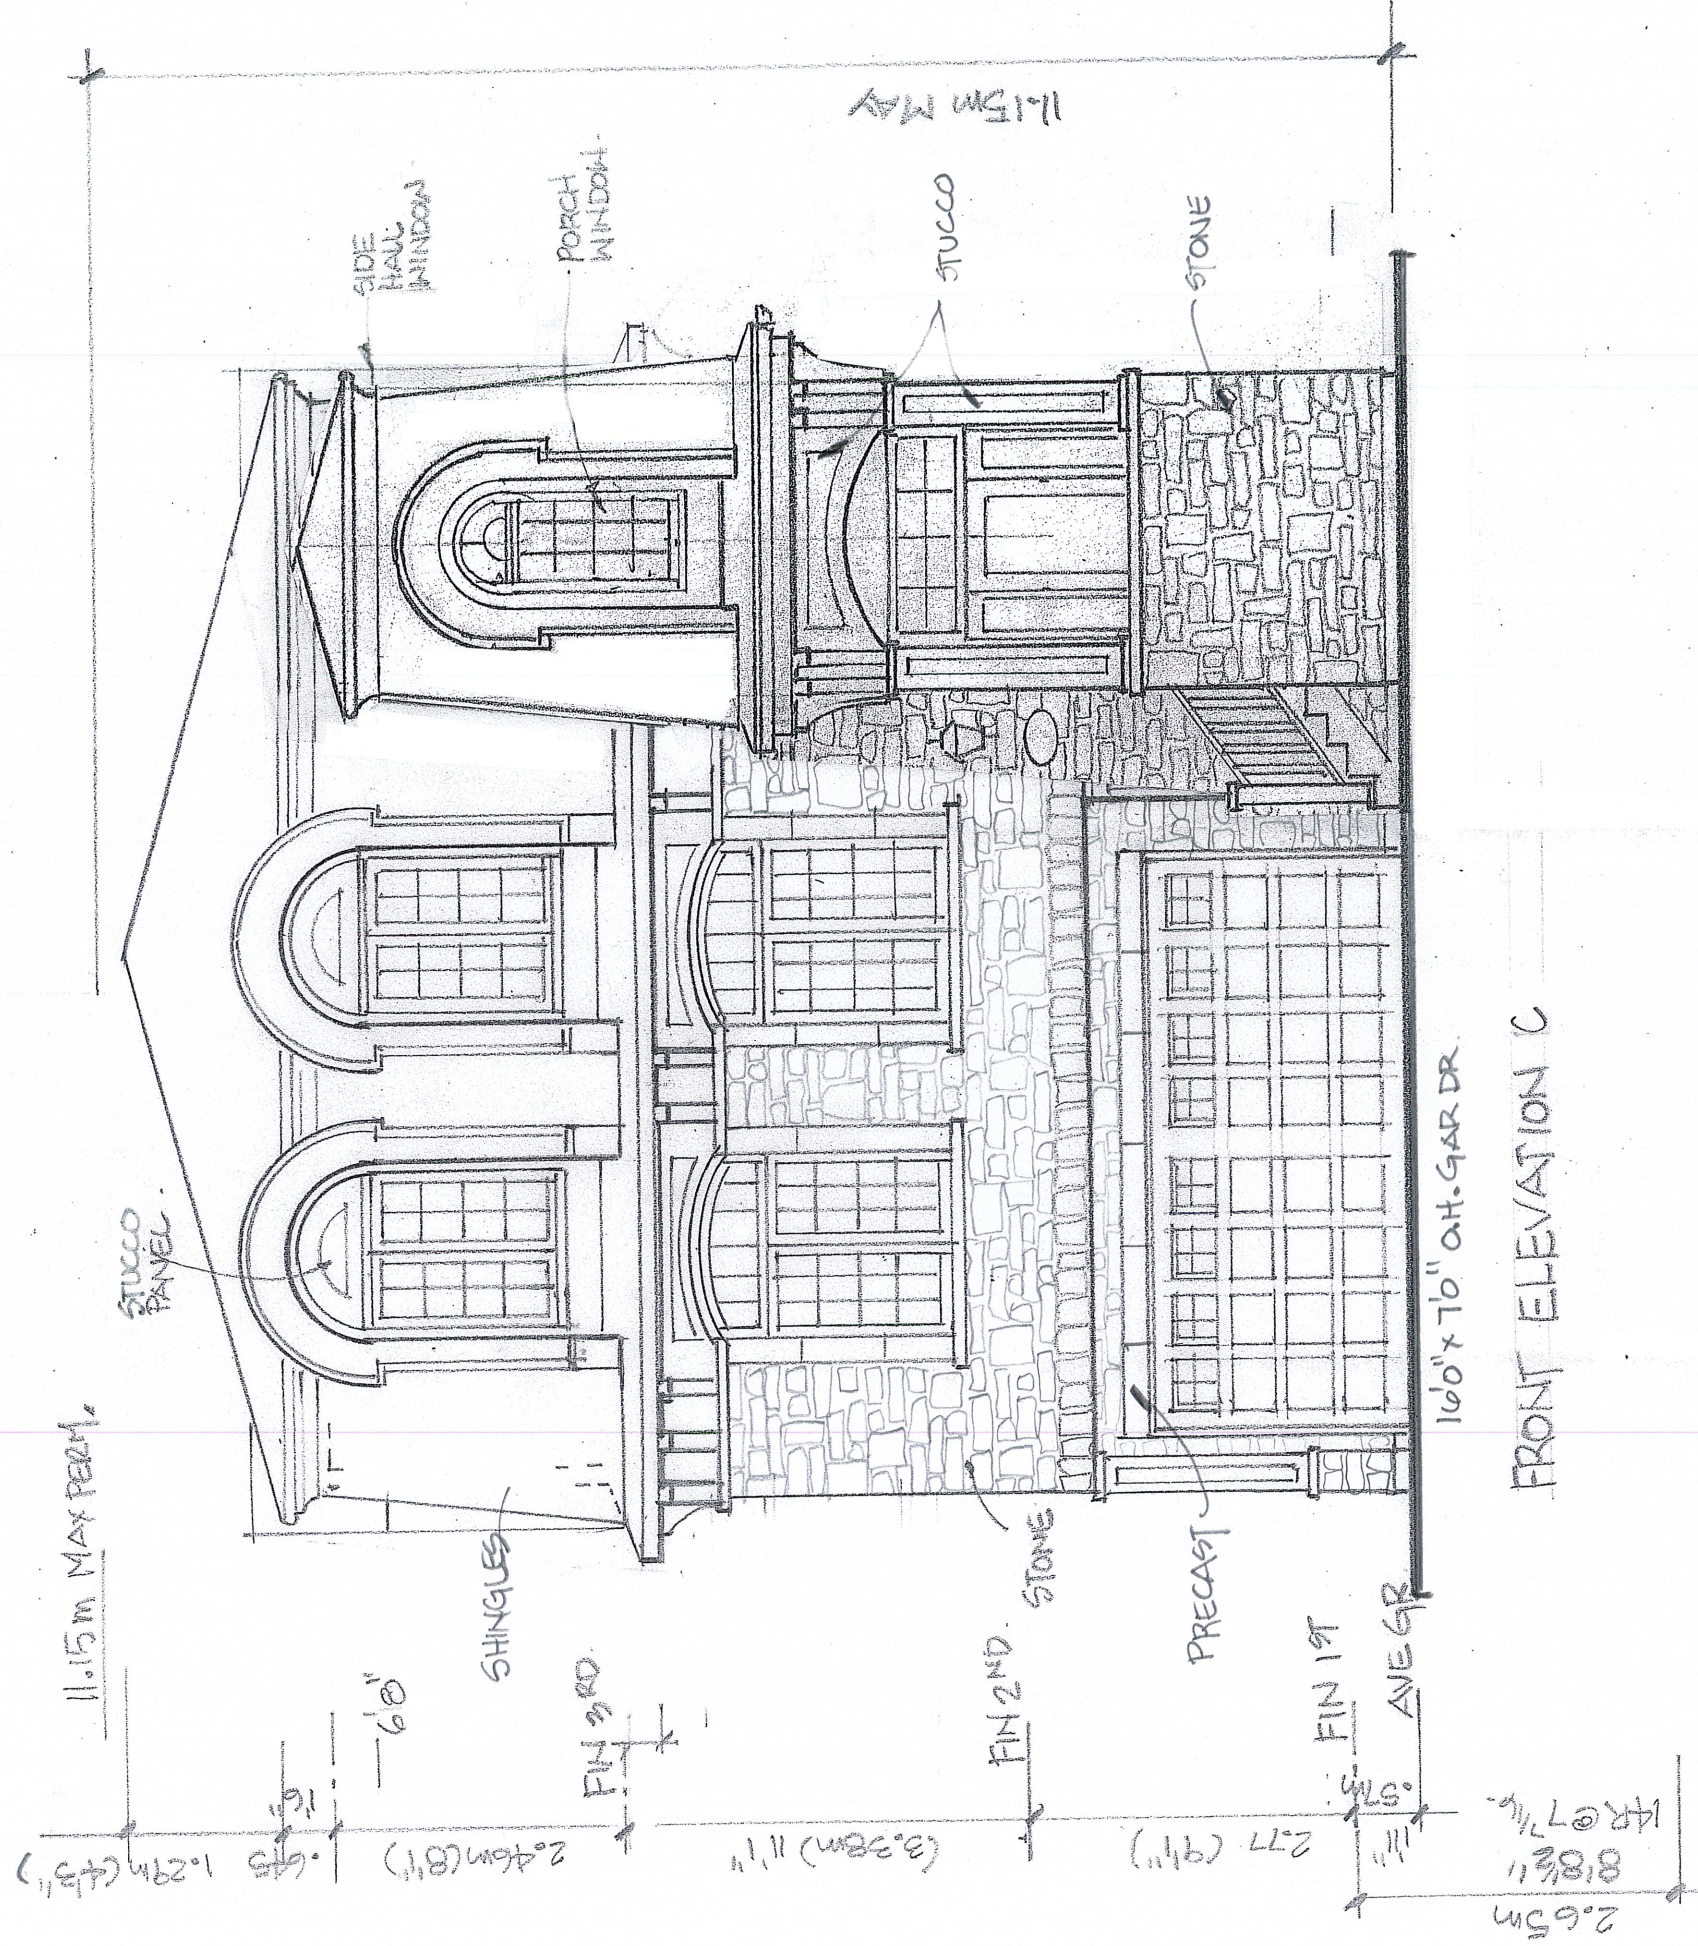

VERSION 2 11.15m BUILDING HEIGHT
CITY PARK (Dixie Rd.) HOMES INC.
MISSISSAUGA

Model 2803

Lots TYPE 1

16-1353 3/16"=1'0"

SEPT 17 2019



architects inc.