
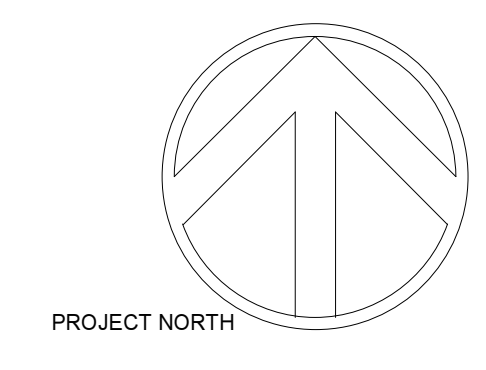


7/4/2018 4:22:08 PM

1
A402
OO2 Level 2
1 : 200

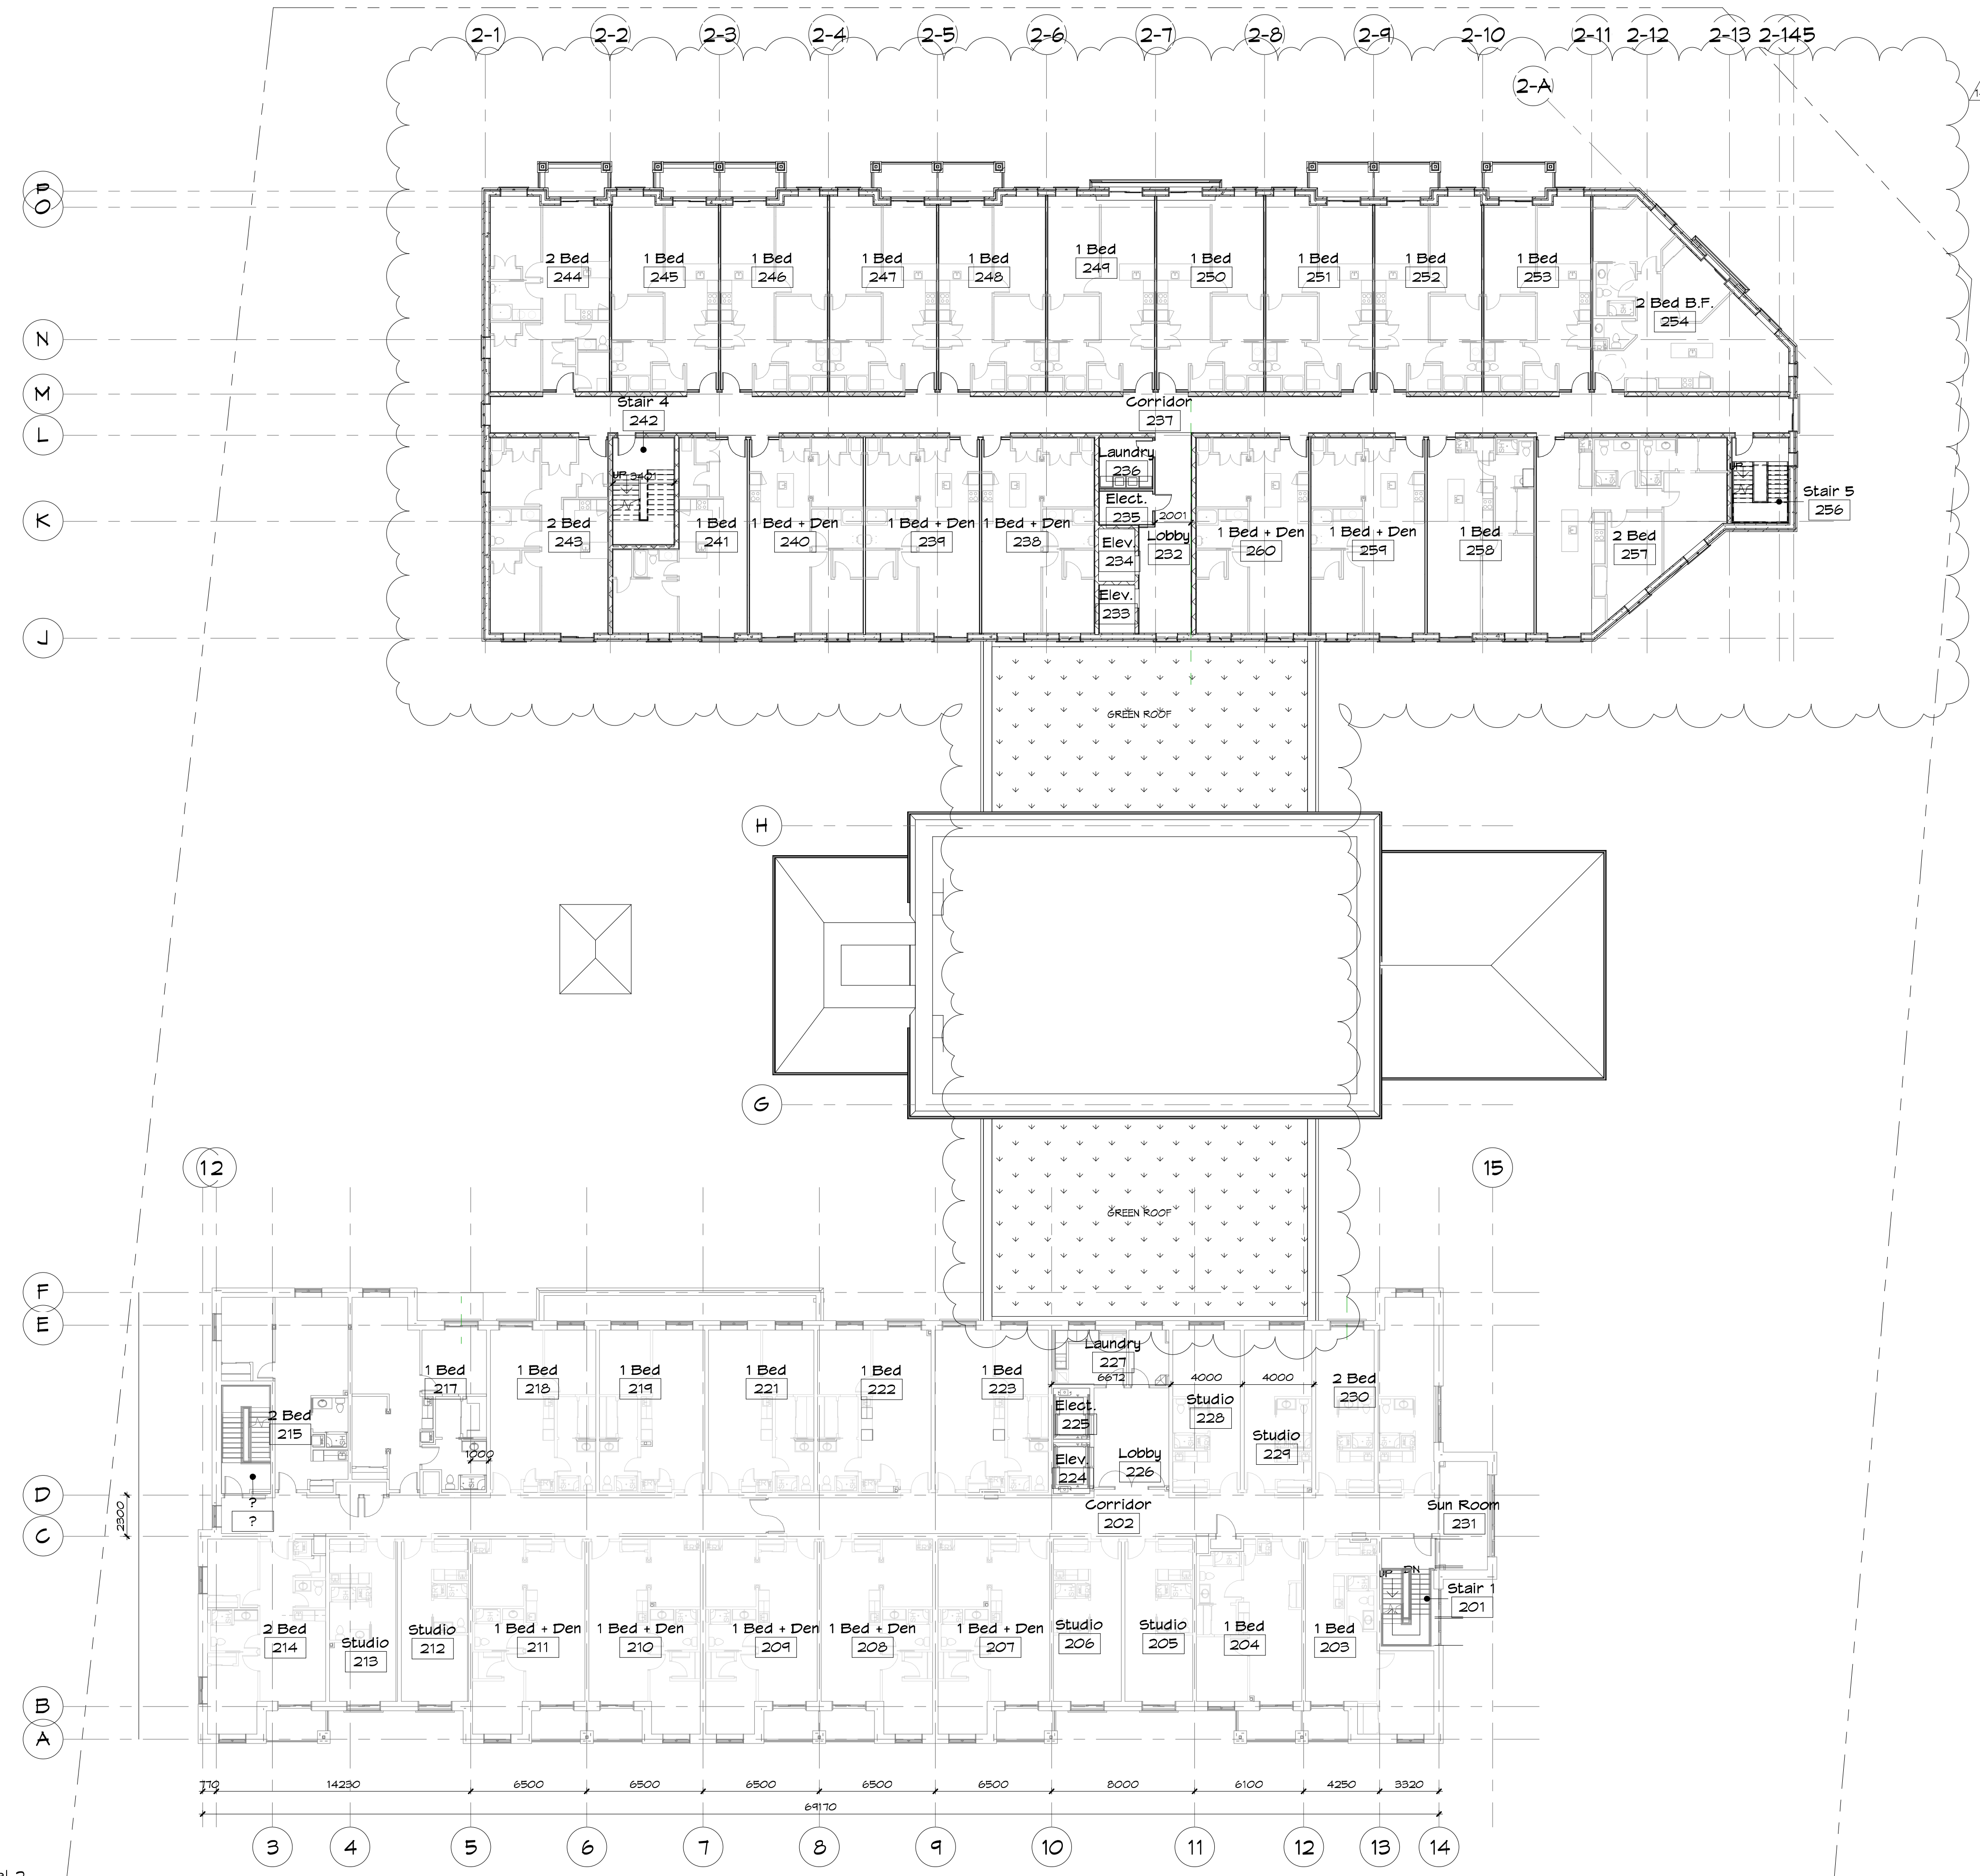

REGISTERED PLAN: CON 1 525 PT LOT 31
 FN: 13425-0182
Sifton
 SIFTON PROPERTIES LIMITED
 1275 RIVERBEND ROAD, SUITE 500
 LONDON, ON N6K 0S2
 T: 519-846-1000
 F: 519-846-1004

JAMES FRYETT ARCHITECT INC.
 115 Metcalfe Street
 Elora, Ontario N0B 1S0
 www.fryettarchitect.com
 Tel: 519-846-2201
 Fax: 519-846-0343

THE CONTRACTOR SHALL VERIFY ALL DIMENSIONS IN THIS DRAWING AND SHALL BE RESPONSIBLE FOR THE ACCURACY OF THE WORK UNDER NO CIRCUMSTANCES SHALL THE CONTRACTOR PROCEED IN UNCERTAINTY.
 ALL DRAWINGS AND SPECIFICATIONS PREPARED BY THE ARCHITECT AND HIS ASSISTANT ARE TO BE USED AS A GUIDE AND ARE TO BE RETURNED AT HIS REQUEST. DO NOT SCALE DRAWINGS.
 © JAMES FRYETT ARCHITECT INC.



Erinview Redevelopment - Retirement Residence
 2132 Dundas St. W., Mississauga, ON
 2630 Fifth Line West, Mississauga, ON
2nd Floor Plan

STATUS	CPA / ZBA	PROJECT #	15055
DATE	02/17/01	DATE	2016/10/25
DRAWN	JEFF. TT. DL	SCALE	1 : 200
DATE	2015/02/18	TITLE	2018/07/06
ISSUED			

14 RE-ISSUED FOR CPA/ZBA
 1 ISSUED FOR URBAN DESIGN BRIEF
 REVISIONS DATE

A402.