
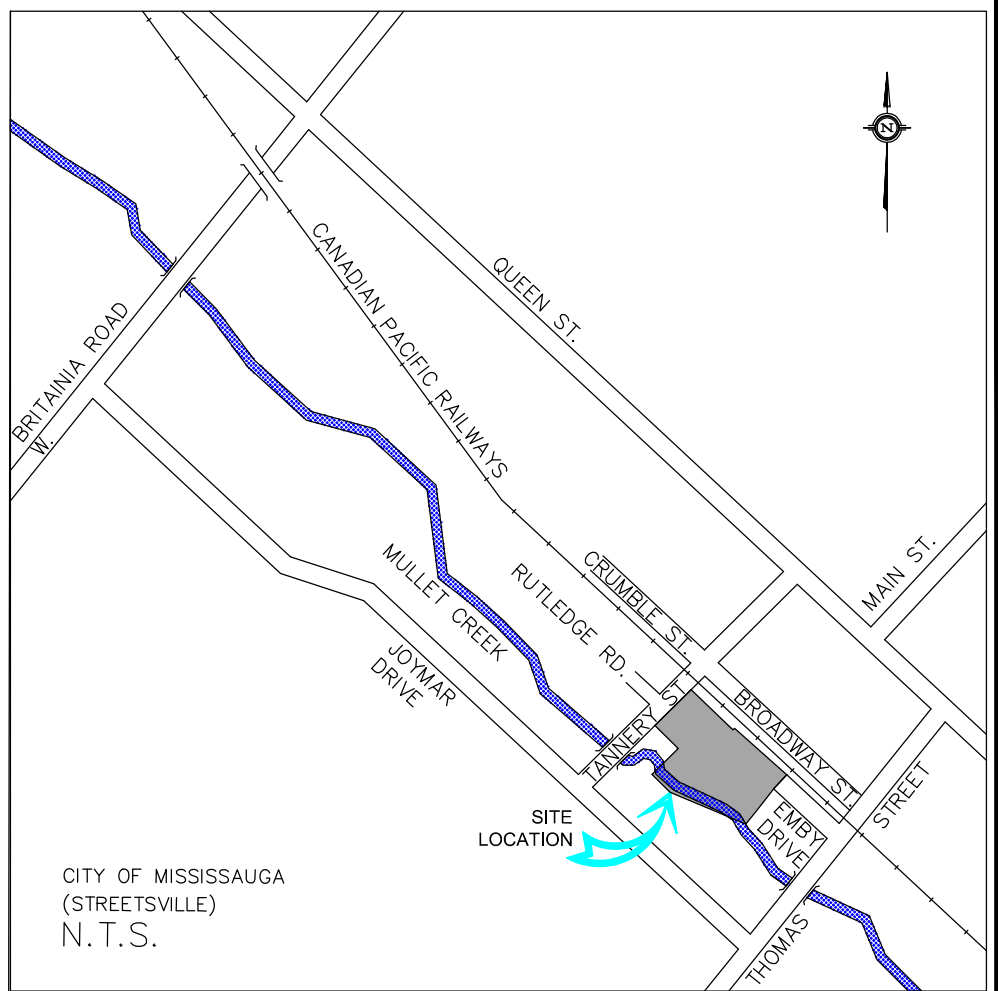


NOTES:  
 1. ALL EXISTING UTILITIES WITHIN THE MAIN PROPERTY LINE INCLUDING CATCH BASINS, LIGHT STANDARDS, HYDRO POLES, OVERHEAD WIRES, GAS METERS AND FENCES TO BE REMOVED.

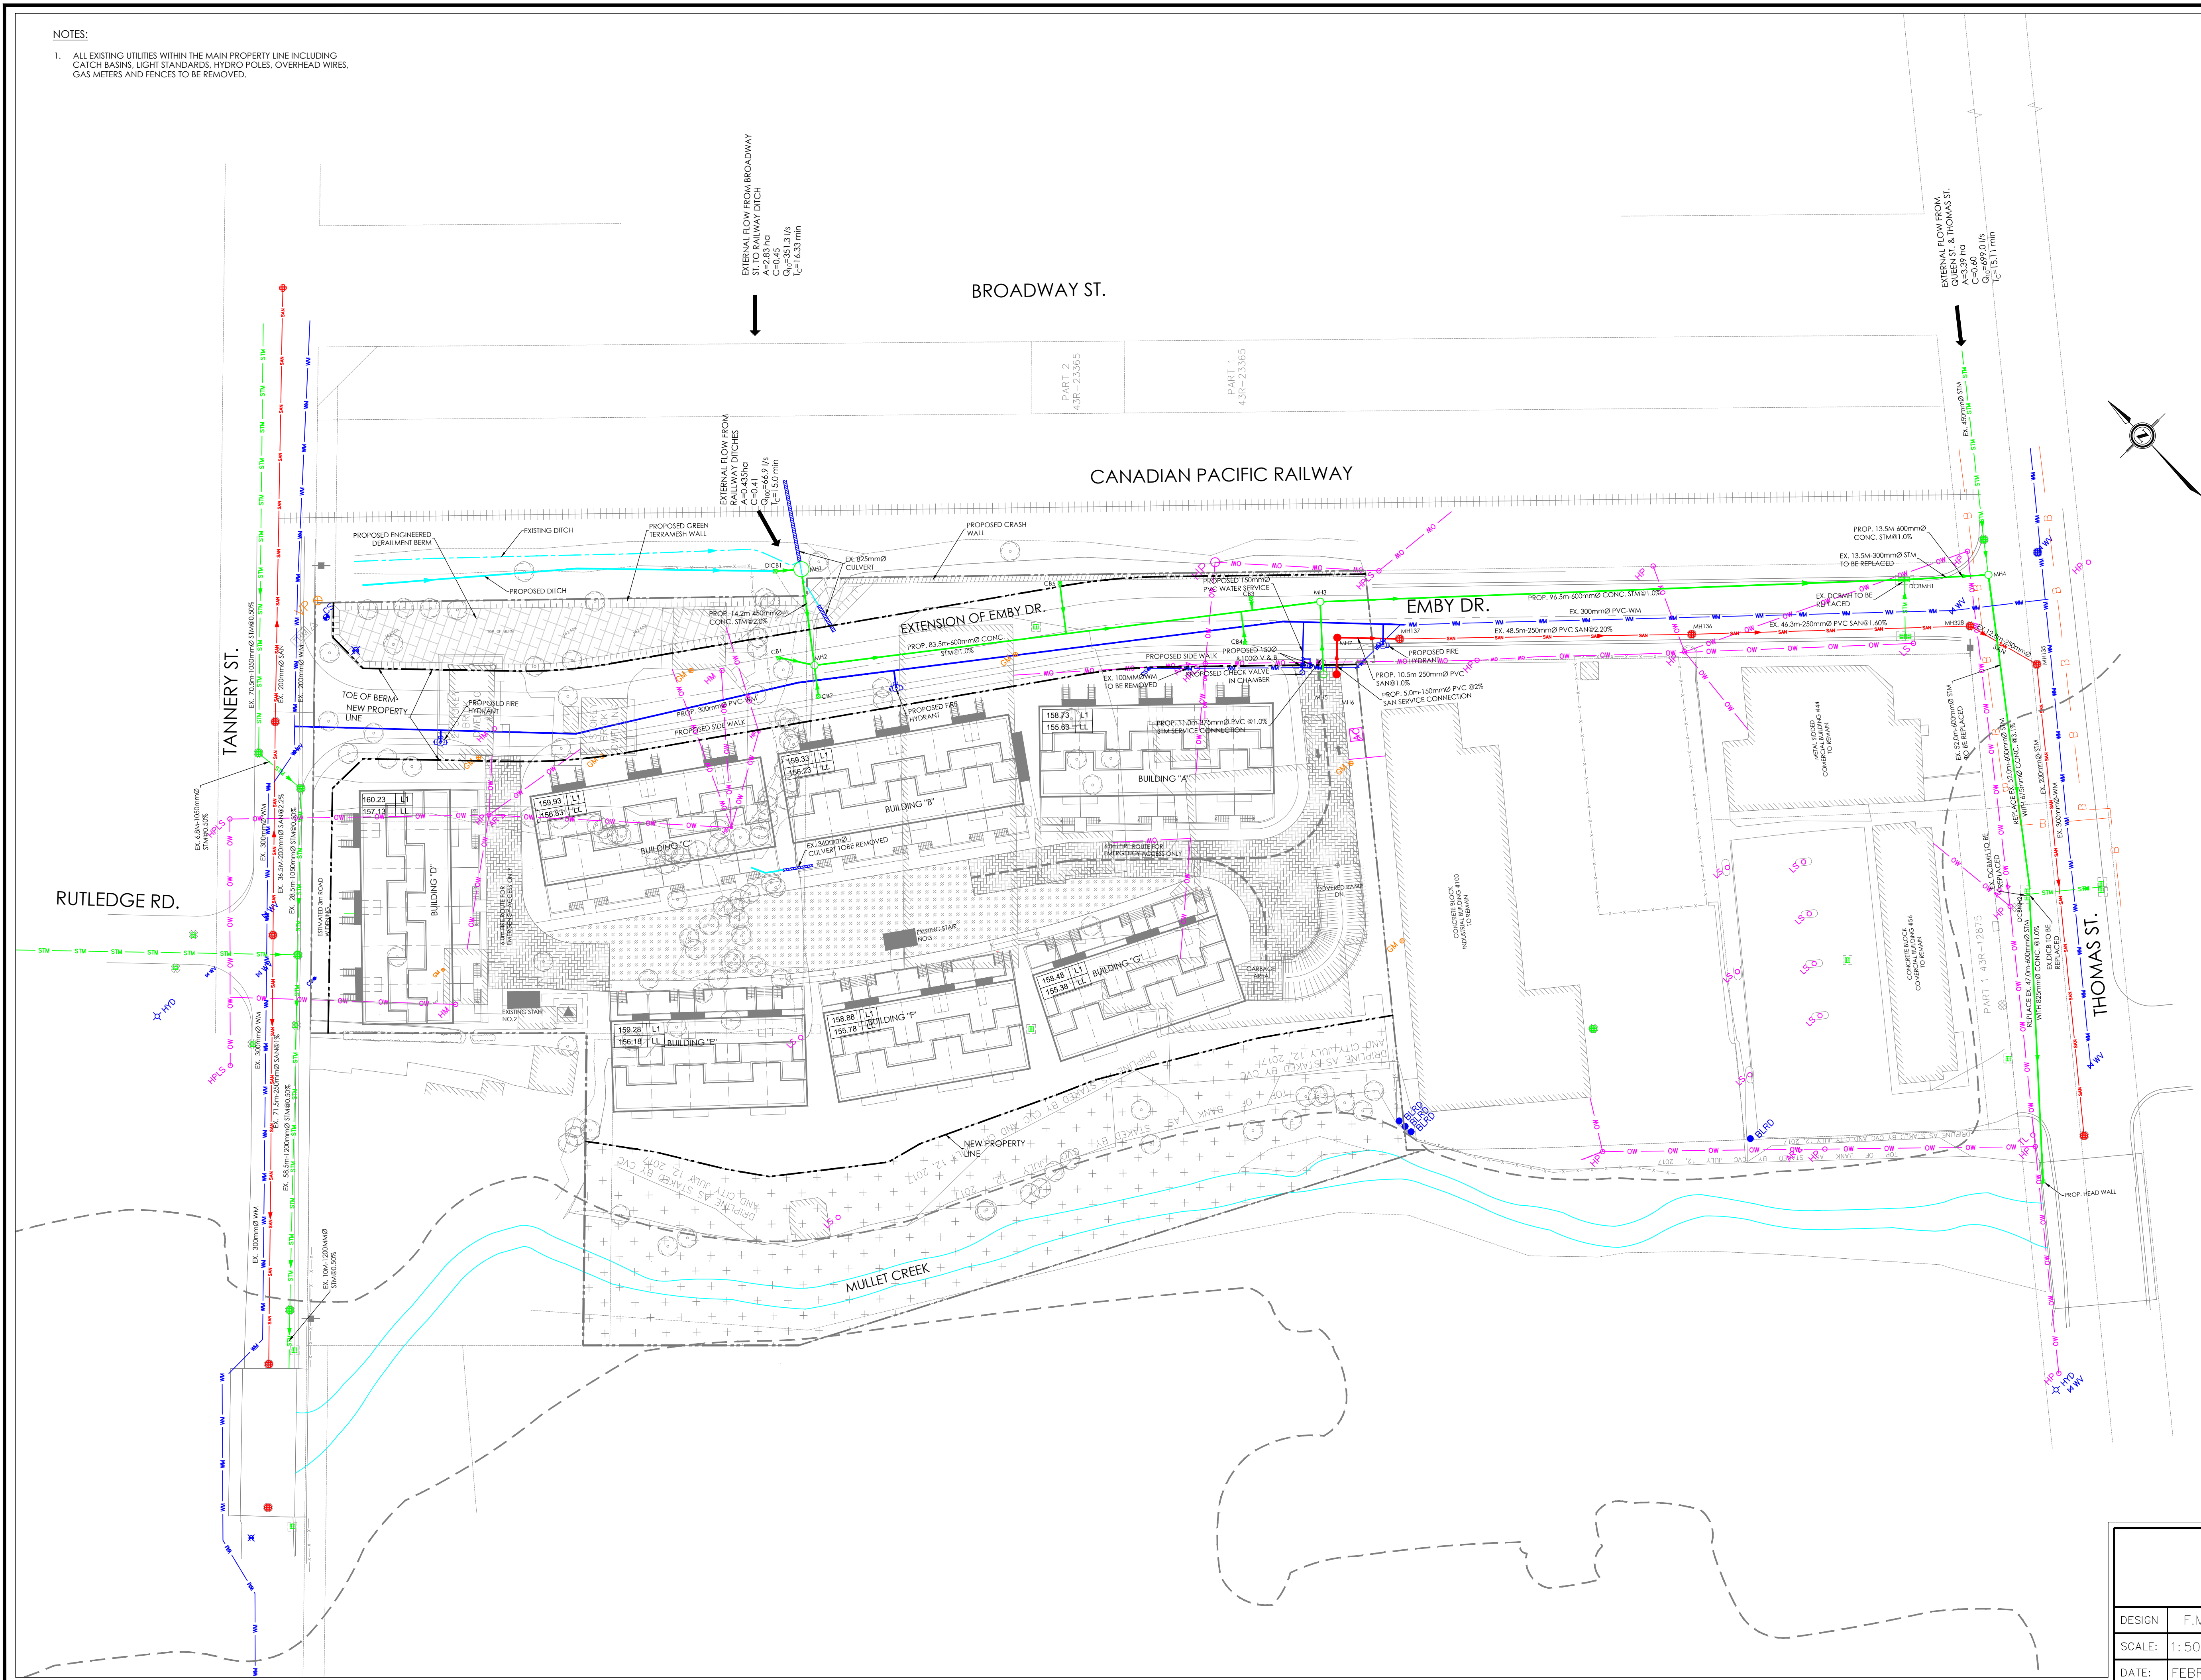

LEGEND

- EXISTING STORM MANHOLE
- EXISTING SANITARY MANHOLE
- EXISTING CATCHBASIN
- EXISTING HYDROPOLE
- EXISTING LIGHT STANDARD
- EXISTING HYDROPOLE/LIGHT STANDARD
- EXISTING WATER VALVE
- EXISTING FIRE HYDRANT
- EXISTING BOLLARD
- EXISTING CURB STOP
- EXISTING MONITORING WELL
- PROPOSED STORM MANHOLE
- PROPOSED SANITARY MANHOLE
- PROPOSED CATCHBASIN
- PROPOSED FIRE HYDRANT
- EXISTING STORM SEWER
- EXISTING SANITARY SEWER
- EXISTING WATER MAIN
- EXISTING BELL CABLE
- EX. OVERHEAD WIRES
- EXISTING FENCE
- PROPOSED STORM SEWER
- PROPOSED SANITARY SEWER
- PROPOSED WATER MAIN
- PROPERTY LINE
- EXISTING DITCH
- EXISTING TREE
- EXISTING GAS METER
- EXISTING SIGN
- TO BE CONVEYED TO CITY OR CVC
- CONTIGUOUS AMENITY
- REGIONAL FLOOD LINE (FROM MULLET CREEK FLOOD RISK MAP)

CITY OF MISSISSAUGA  
 REGIONAL MUNICIPALITY OF PEEL

No.	DATE	DESCRIPTION
1	2018/06/08	ISSUED FOR ZBA

425 Cochrane Drive, Suite 900  
 Markham, Ontario  
 L3R 9R9, Canada  
 Tel: (905) 470-0015, Fax: (905) 470-0030  
 www.LEA.ca

LEA Consulting Ltd.  
 Consulting Engineers  
 and Planners

LEA

Z. DU  
 JUN 08 09  
 PROFESSIONAL ENGINEER  
 PROVINCE OF ONTARIO

51-57 TANNERY STREET DEVELOPMENT  
 PRELIMINARY SITE SERVICING PLAN

DESIGN	F.M.	DRAWN	F.M.	CHECKED	M.D.	CONTRACT No.	18038	
SCALE:	1:500 (FULL SIZE)						DRAWING NUMBER	C-101
DATE:	FEBRUARY 10, 2018							

DRAWING NAME: F:\18038 - 51 Tannery\Drawings\Contract Drawings\C101 - Site Servicing Plan.dwg Jun 05, 2018 6:09pm