


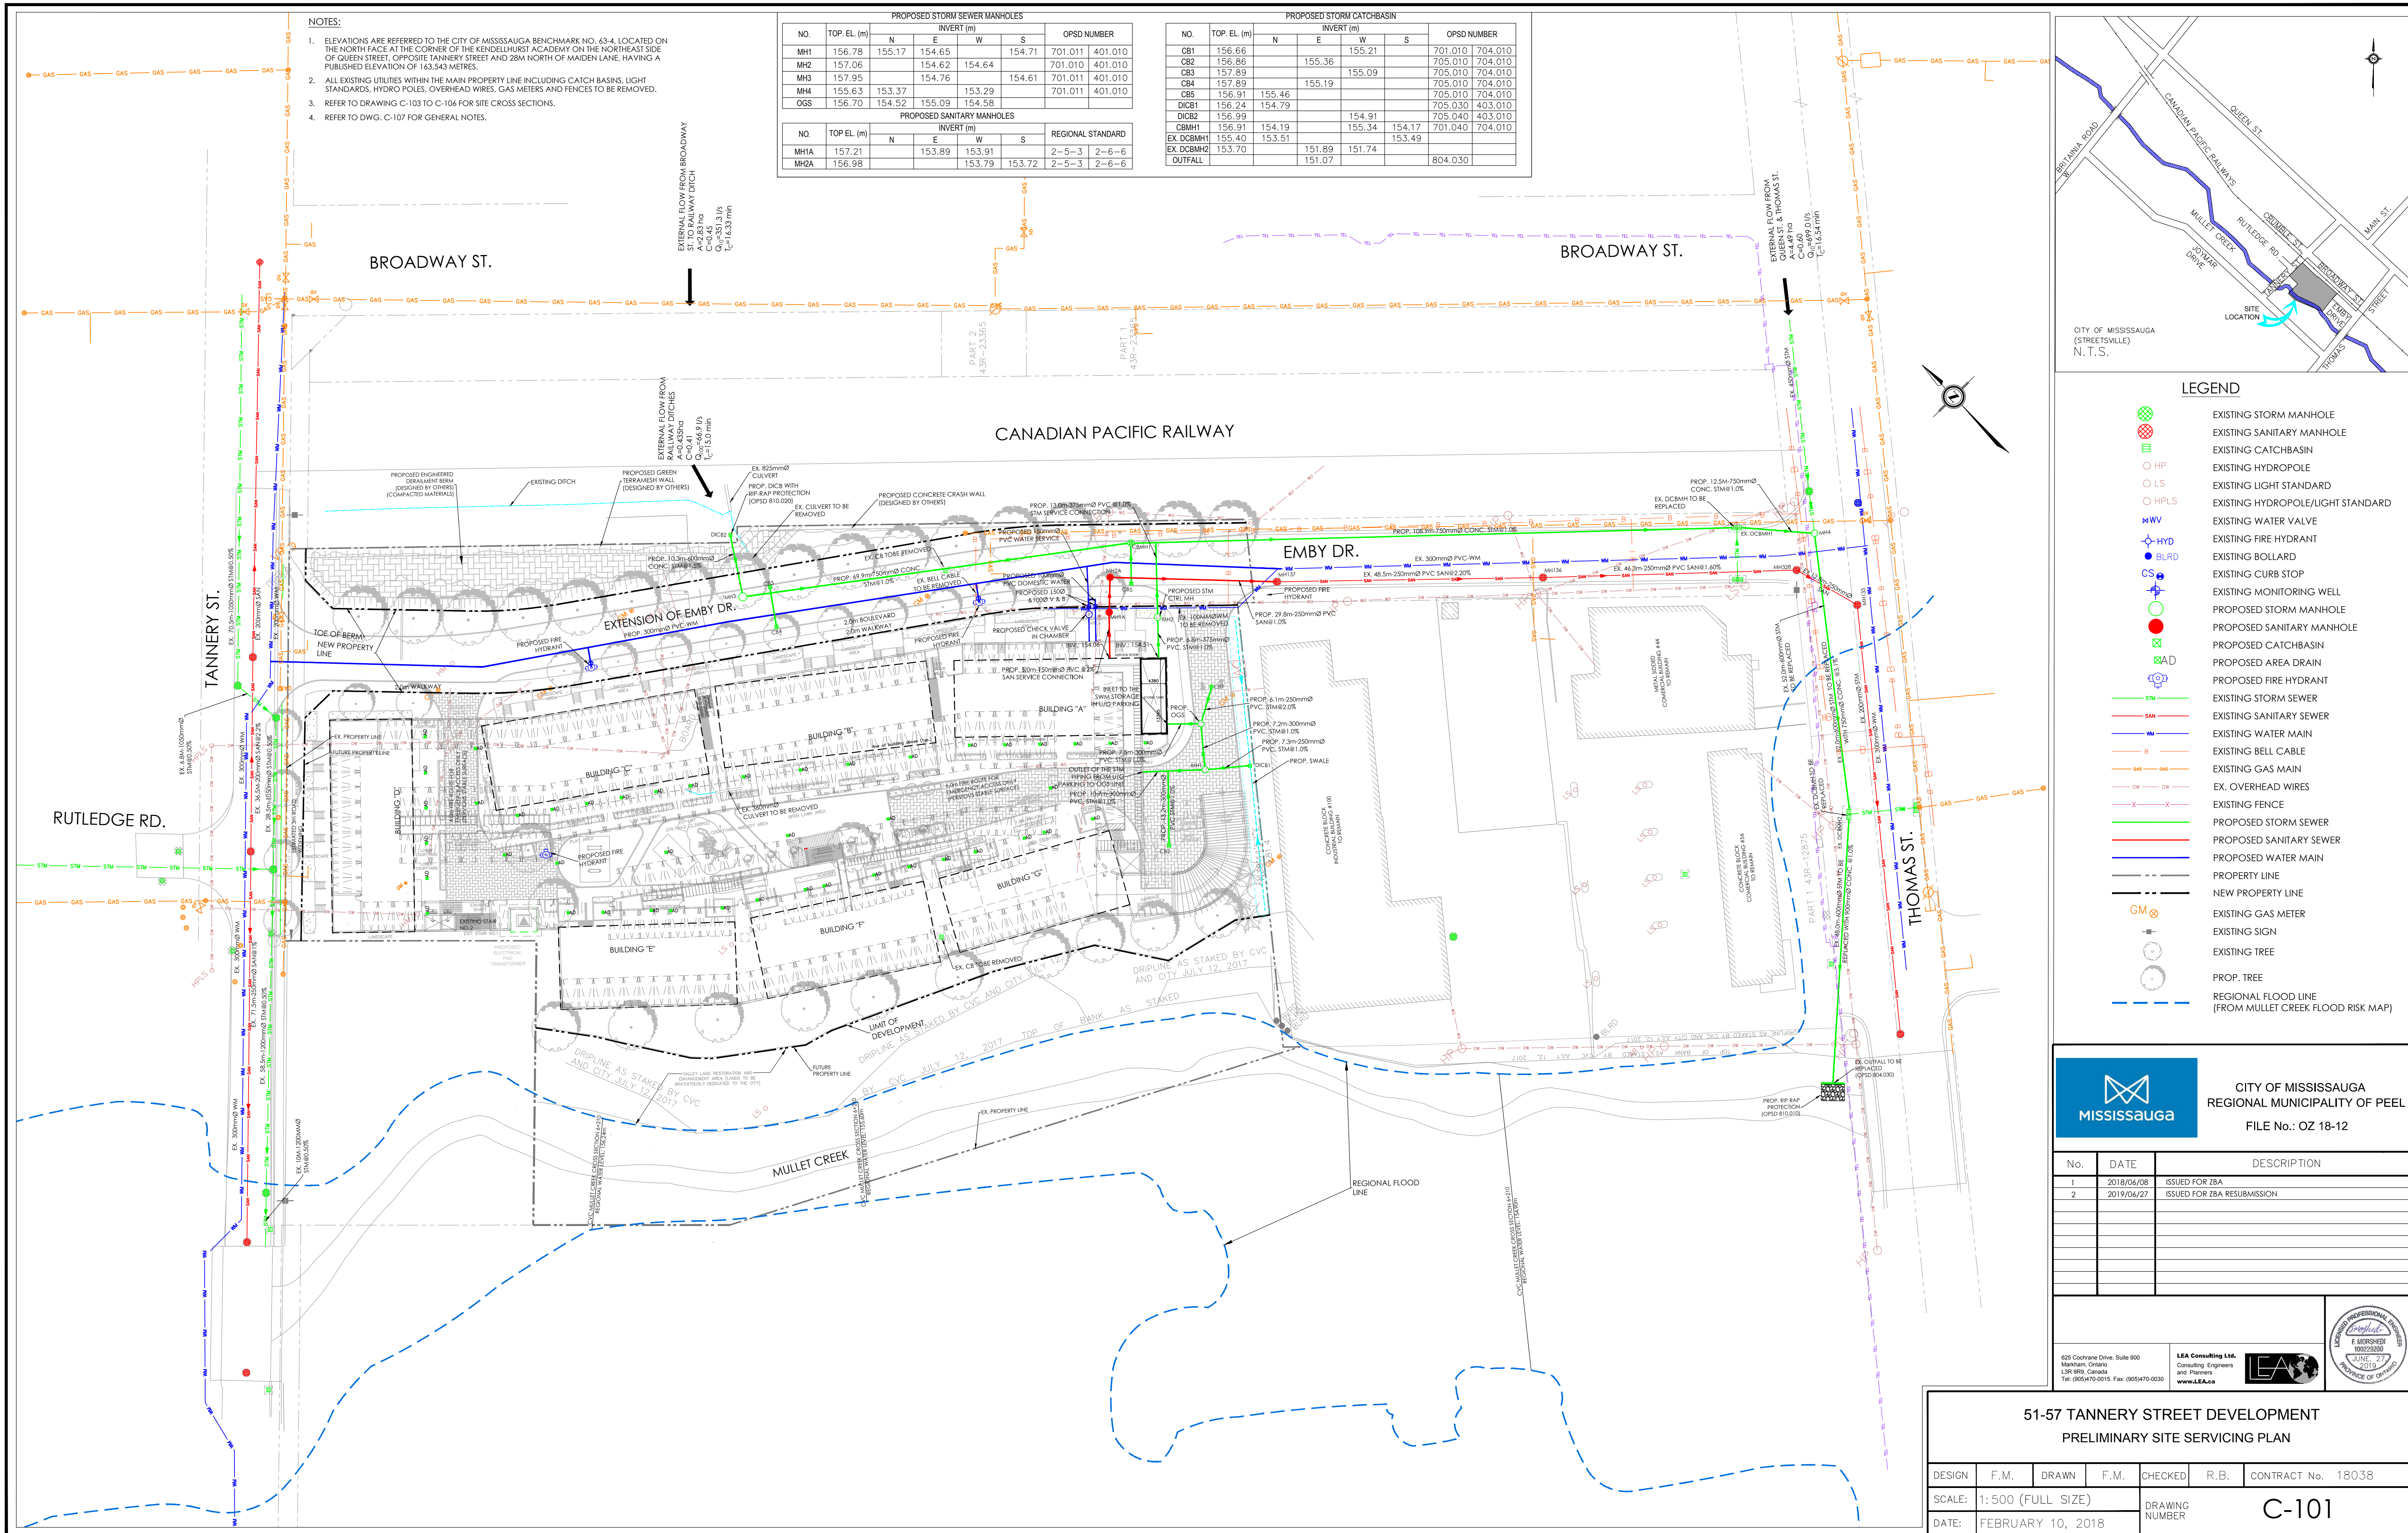


- NOTES:
- ELEVATIONS ARE REFERRED TO THE CITY OF MISSISSAUGA BENCHMARK NO. 63-4, LOCATED ON THE NORTH FACE AT THE CORNER OF THE KENDALLHURST ACADEMY ON THE NORTHEAST SIDE OF QUEEN STREET, OPPOSITE TANNERY STREET AND 28th NORTH OF MAIDEN LANE, HAVING A PUBLISHED ELEVATION OF 163.543 METRES.
 - ALL EXISTING UTILITIES WITHIN THE MAIN PROPERTY LINE INCLUDING CATCH BASINS, LIGHT STANDARDS, HYDRO POLES, OVERHEAD WIRES, GAS METERS AND FENCES TO BE REMOVED.
 - REFER TO DRAWING C-103 TO C-106 FOR SITE CROSS SECTIONS.
 - REFER TO DWG. C-107 FOR GENERAL NOTES.

PROPOSED STORM SEWER MANHOLES						
NO.	TOP. EL. (m)	INVERT (m)				OPSD NUMBER
		N	E	W	S	
MH1	156.78	155.17	154.65	154.71	154.71	701.011 401.010
MH2	157.06		154.62	154.64		701.010 401.010
MH3	157.95		154.76		154.61	701.011 401.010
MH4	155.63	153.37		153.29		701.011 401.010
OGS	156.70	154.52	155.09	154.58		

PROPOSED SANITARY MANHOLES						
NO.	TOP. EL. (m)	INVERT (m)				REGIONAL STANDARD
		N	E	W	S	
MH1A	157.21		153.89	153.91		2-5-3 2-6-6
MH2A	156.98			153.79	153.72	2-5-3 2-6-6

PROPOSED STORM CATCHBASIN						
NO.	TOP. EL. (m)	INVERT (m)				OPSD NUMBER
		N	E	W	S	
CB1	156.66			155.21		701.010 704.010
CB2	156.86		155.36			705.010 704.010
CB3	157.89			155.09		705.010 704.010
CB4	157.89		155.19			705.010 704.010
CB5	156.91	155.46				705.010 704.010
DICB1	156.24	154.79				705.030 403.010
DICB2	156.99			154.91		705.040 403.010
CBMH1	156.91	154.19		155.34	154.17	701.040 704.010
EX DCBMH1	155.40	153.51			153.49	
EX DCBMH2	153.70		151.89	151.74		
OUTFALL						804.030

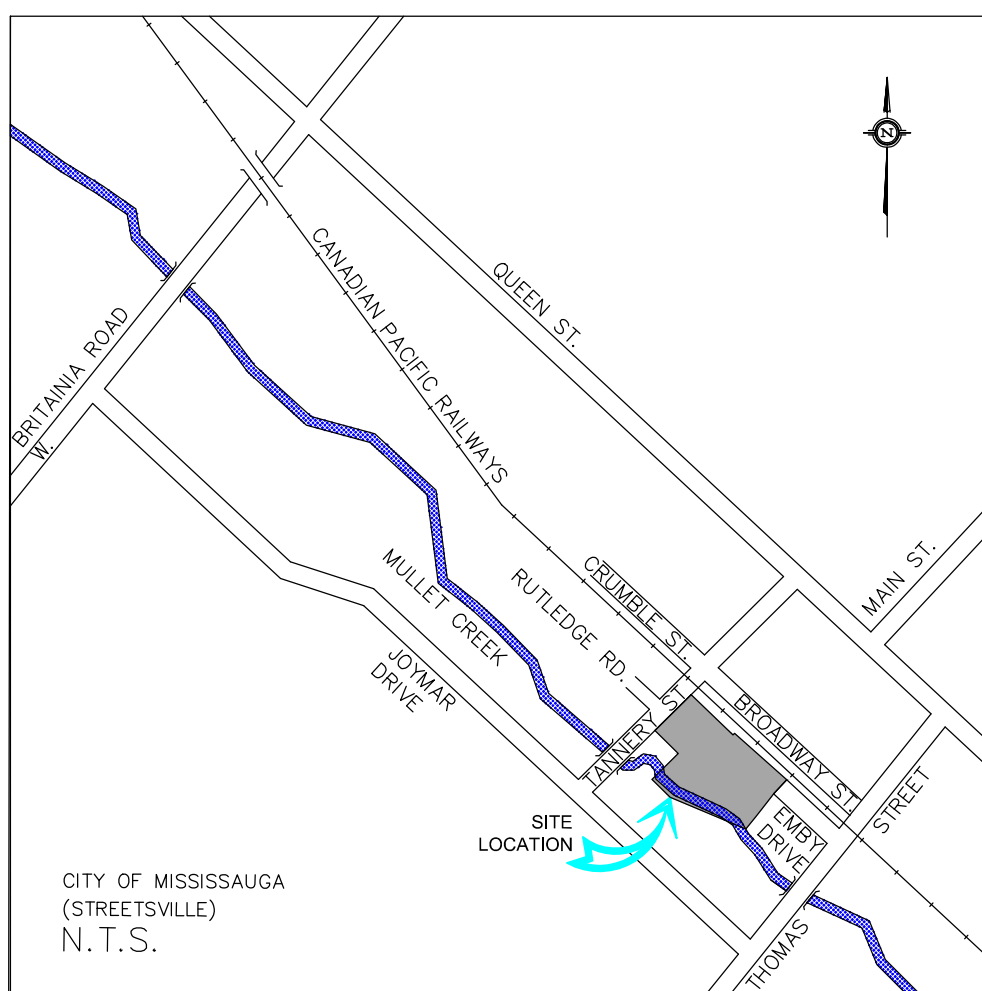

- LEGEND
- EXISTING STORM MANHOLE
 - EXISTING SANITARY MANHOLE
 - EXISTING CATCHBASIN
 - EXISTING HYDROPOLE
 - EXISTING LIGHT STANDARD
 - EXISTING HYDROPOLE/LIGHT STANDARD
 - EXISTING WATER VALVE
 - EXISTING FIRE HYDRANT
 - EXISTING BOLLARD
 - EXISTING CURB STOP
 - EXISTING MONITORING WELL
 - PROPOSED STORM MANHOLE
 - PROPOSED SANITARY MANHOLE
 - PROPOSED CATCHBASIN
 - PROPOSED AREA DRAIN
 - PROPOSED FIRE HYDRANT
 - EXISTING STORM SEWER
 - EXISTING SANITARY SEWER
 - EXISTING WATER MAIN
 - EXISTING BELL CABLE
 - EXISTING GAS MAIN
 - EX. OVERHEAD WIRES
 - EXISTING FENCE
 - PROPOSED STORM SEWER
 - PROPOSED SANITARY SEWER
 - PROPOSED WATER MAIN
 - PROPERTY LINE
 - NEW PROPERTY LINE
 - EXISTING GAS METER
 - EXISTING SIGN
 - EXISTING TREE
 - PROP. TREE
 - REGIONAL FLOOD LINE (FROM MULLET CREEK FLOOD RISK MAP)



CITY OF MISSISSAUGA
REGIONAL MUNICIPALITY OF PEEL
FILE No.: OZ 18-12

No.	DATE	DESCRIPTION
1	2018/04/08	ISSUED FOR ZBA
2	2019/06/27	ISSUED FOR ZBA RESUBMISSION

425 Cochrane Drive, Suite 900
Markham, Ontario
L3R 9R9, Canada
Tel: (905) 470-0015 Fax: (905) 470-0050

LEA Consulting Ltd.
Consulting Engineers
and Planners
www.LEA.ca



LEA
JUNE 27, 2019
PROVIDED AS SHOWN

51-57 TANNERY STREET DEVELOPMENT
PRELIMINARY SITE SERVICING PLAN

DESIGN	F.M.	DRAWN	F.M.	CHECKED	R.B.	CONTRACT No.	18038
SCALE:	1:500 (FULL SIZE)			DRAWING NUMBER		C-101	
DATE:	FEBRUARY 10, 2018						

DRAWING NAME: FA18038 - 51 Tannery Street Development Drawings/C101 - Site Servicing Plan Jun 26, 2019 6:07pm