


SURVEYOR'S REAL PROPERTY REPORT
AND PLAN OF TOPOGRAPHY OF
BLOCK 79
REGISTERED PLAN 43M-1502
CITY OF MISSISSAUGA
REGIONAL MUNICIPALITY OF PEELE
SCALE = 1 : 300

METRIC
DISTANCES SHOWN HEREON ARE IN METRES
AND CAN BE CONVERTED TO FEET BY
DIVIDING BY 0.3048

NOTE
1) THIS PLAN MUST BE READ IN
CONJUNCTION WITH SURVEY REPORT
DATED NOVEMBER 1ST, 2016.
2) THIS PLAN AND REPORT WERE PREPARED
FOR THE LANDS CENTRE FOR GEOMATIC CARE
AND THE UNDERSIGNED ACCEPTS NO
RESPONSIBILITY FOR USE BY OTHER
PARTIES.

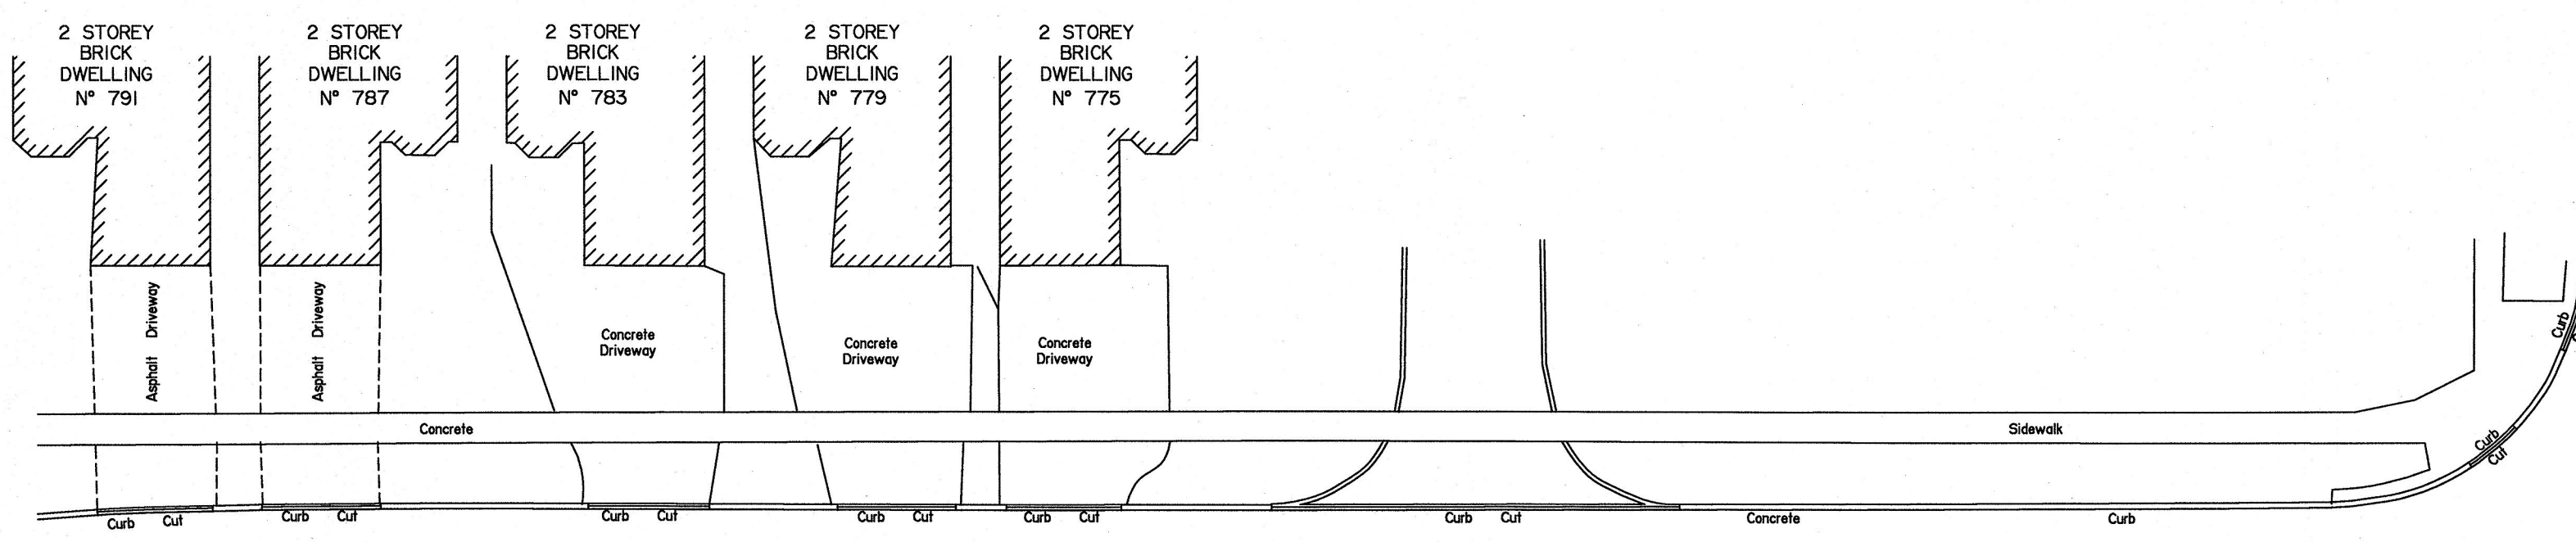



FATHER D'SOUZA DRIVE
(BY REGISTERED PLAN 43M-1502)



ROAD

MAVIS

(Dedicated by By-Law No. 574-93, Instrument No. RO-1053656
Amended by Instrument No. 11-466429
P.L.N. 19839-1076)

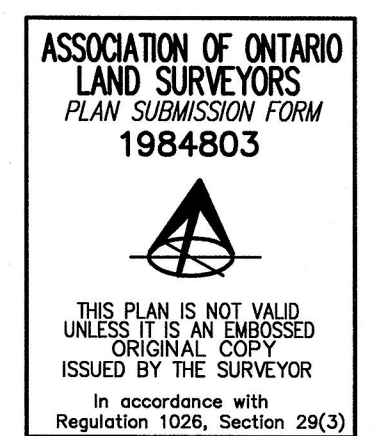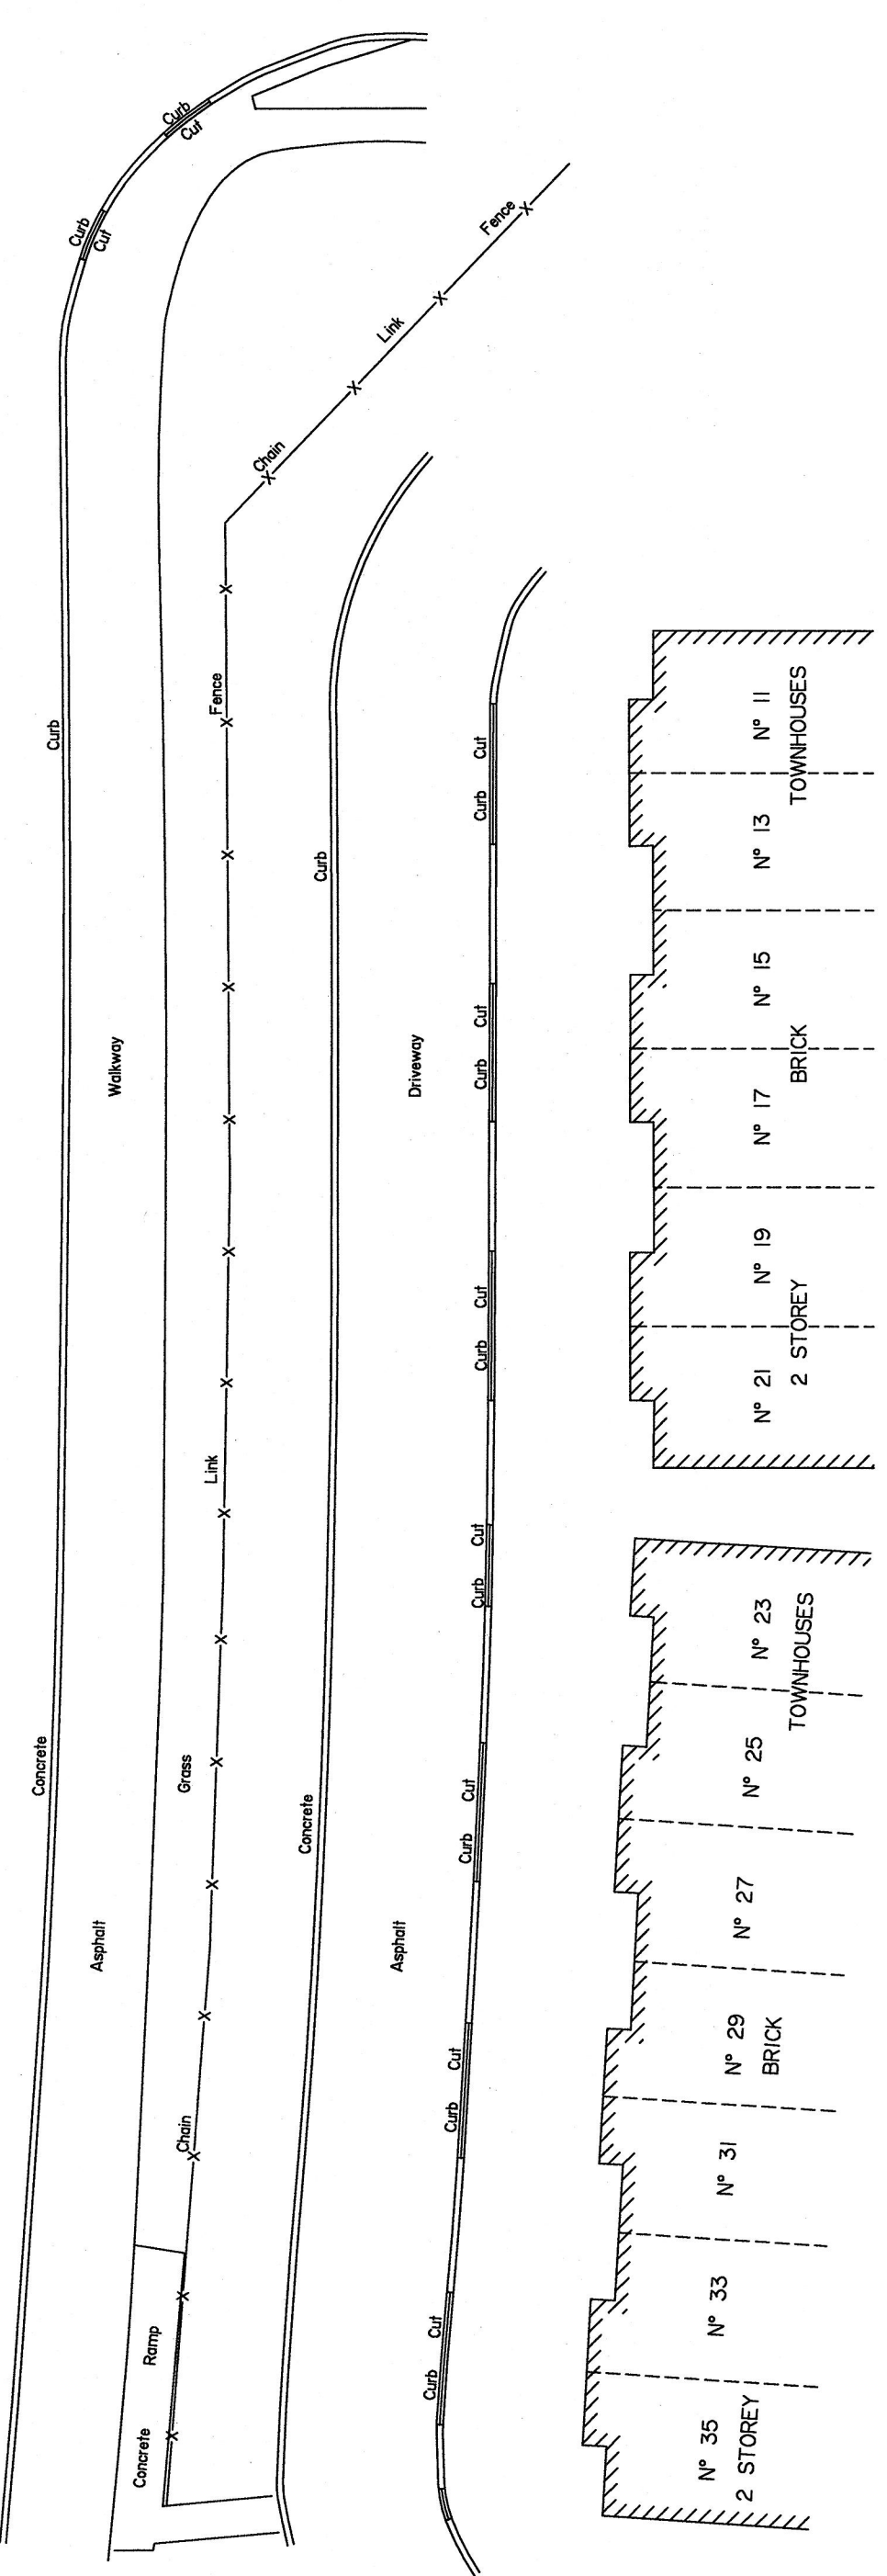

LEGEND	
□	DENOTES MONUMENT PLANTED
■	MONUMENT FOUND
WIT	WITNESS
CC	CUT CROSS
IB	IRON BAR
SB	STANDARD IRON BAR
SSIB	SHORT STANDARD IRON BAR
OU	ORIGIN UNKNOWN
RPI	REGISTERED PLAN 43M-1502
RP2	REGISTERED PLAN 43M-1508
P1	PLAN 43M-28642
P2	PLAN 43M-28661
P3	PLAN 43M-28761
P4	PLAN 43M-28887
CE	PLAN OF SURVEY BY C. E. DOTTERILL LTD.
P.L.N.	D.L.S., DATED NOVEMBER 7TH, 2003
O.H.U.C.	OVERHEAD UTILITY CABLE
PC	POINT OF CURVATURE
MH	MAINTENANCE HOLE
CS	CATCH BASIN
GM	GAS METER
FH	FIRE HYDRANT
WK	WATER KEY
CB	CONTROL BOX
BB	BELL BOX
MB	METAL BOLLARD
DS	DOOR SILL ELEVATION
TCBC	TOP/BOTTOM OF CURB
TW/VW	TOP/BOTTOM OF WALL
ICV	IRRIGATION CONTROL VALVE
HW	HAND WELL
φ	DIAMETER

COPYRIGHT © LAND SURVEY GROUP INC., 2016
NO PERSON MAY COPY, REPRODUCE, DISTRIBUTE OR
ALTER THIS PLAN IN WHOLE OR IN PART WITHOUT
WRITTEN PERMISSION FROM LAND SURVEY GROUP INC.,
ONTARIO LAND SURVEYORS.

BEARING NOTE
BEARINGS ARE ASTROMONIC AND ARE REFERRED
TO THE NORTHERLY LIMIT OF BLOCK 90
HAVING A BEARING OF N 48° 45' 00" E
AS SHOWN ON REGISTERED PLAN 43M-1502.

SURVEYOR'S CERTIFICATE
I CERTIFY THAT:
1. THIS SURVEY AND PLAN ARE CORRECT AND IN ACCORDANCE
WITH THE SURVEYORS ACT AND THE REGULATIONS MADE UNDER THEM.
2. THE SURVEY WAS COMPLETED ON OCTOBER 31ST, 2016.

NOVEMBER 1ST, 2016
DATE
AMAR LOAI
Ontario Land Surveyor

ELEVATION NOTE
ELEVATIONS SHOWN HEREON IN METRES
AND ARE RELATED TO CITY OF MISSISSAUGA DATUM
BEING MARK 1070 HAVING A PUBLISHED ELEVATION OF
176.48 METRES & 1066 HAVING A PUBLISHED ELEVATION
OF 177.32 METRES TO OBTAIN GEODETIC ELEVATION
1978 G.S.C. RE-ADJUSTMENT SUBTRACT 0.02 METRES
FROM VALUES SHOWN HEREON.

LAND SURVEY GROUP
ONTARIO LAND SURVEYORS
777 THE QUEENSWAY, UNIT 1, TORONTO, ONTARIO, M6G 1N4
TEL: 416-323-2311 FAX: 416-323-2312 WWW.LANDSURVEYGROUP.COM
DRAWN: R. M. MILLER | CHECKED: J. A. L. PLAN NO.: LSG-3721