

DUNBAR ROAD
 (by Registered Plan 500)

P.I.N. 13355-0816

NOTE
 1) THIS PLAN MUST BE READ IN CONJUNCTION WITH SURVEY REPORT DATED JUNE 6TH, 2018.
 2) THIS PLAN AND REPORT WERE PREPARED FOR PRE EMINENT CONSTRUCTION MANAGEMENT INC. AND THE UNDERSIGNED ACCEPTS NO RESPONSIBILITY FOR USE BY OTHER PARTIES.

METRIC
 DISTANCES SHOWN HEREON ARE IN METRES AND CAN BE CONVERTED TO FEET BY DIVIDING BY 0.3048

COPYRIGHT © LAND SURVEY GROUP INC., 2018
 NO PERSON MAY COPY, REPRODUCE, DISTRIBUTE OR ALTER THIS PLAN IN WHOLE OR IN PART WITHOUT WRITTEN PERMISSION FROM LAND SURVEY GROUP INC., ONTARIO LAND SURVEYORS.

ELEVATION NOTE
 ELEVATIONS SHOWN HEREON ARE GEODETIC AND IN METRES AND ARE RELATED TO CITY OF MISSISSAUGA BENCH MARK N° 337 HAVING A PUBLISHED ELEVATION OF 108.73 METRES.

BEARING NOTE
 BEARINGS ARE ASTRONOMIC AND ARE REFERRED TO THE NORTHWESTERLY LIMIT OF CONFEDERATION PARKWAY HAVING A BEARING OF N 46° 00' 00" W AS SHOWN ON REGISTERED PLAN 500.



LEGEND

□	DENOTES	MONUMENT PLANTED
■	—	MONUMENT FOUND
WIT	—	WITNESS
CC	—	CUT CROSS
IB	—	IRON BAR
SIB	—	STANDARD IRON BAR
RP	—	REGISTERED PLAN 500
TM	—	PLAN OF SURVEY BY TARASICK, McMILLAN, KUBICKI LTD., O.L.S., DATED DEC. 4TH, 2009
923	—	TARASICK, McMILLAN, KUBICKI O.L.S.
733	—	D. WANDABENSE O.L.S.
OU	—	ORIGIN UNKNOWN
P.I.N.	—	PROPERTY IDENTIFIER
TC	—	TOP OF CURB
BC	—	BOTTOM OF CURB
CB	—	CATCH BASIN
MH	—	MAINTENANCE HOLE
WK	—	WATER KEY
GK	—	GAS KEY
Ø	—	DIAMETER
FH	—	FIRE HYDRANT
DS	—	DOORSILL ELEVATION
GS	—	GARAGE SILL ELEVATION
T	—	TANGENT
PROP'N	—	PROPORTIONED

SURVEYOR'S CERTIFICATE
 I CERTIFY THAT :
 1. THIS SURVEY AND PLAN ARE CORRECT AND IN ACCORDANCE WITH THE SURVEYS ACT, THE SURVEYORS ACT AND THE REGULATIONS MADE UNDER THEM.
 2. THE SURVEY WAS COMPLETED ON JUNE 5TH, 2018.

JUNE 6th, 2018
 DATE
 PETER J. HOMER
 Ontario Land Surveyor

LSG | LAND SURVEY GROUP
 ONTARIO LAND SURVEYORS
 777 THE QUEENSWAY, UNIT 1, TORONTO, ONTARIO, M8Z 1N4
 Tel: 416-252-2511 416-467-8023 Fax: 416-252-1501 www.landsurveygroup.com
 DRAWN : A. RYCHTER CHECKED BY : PJH PLAN N°: LSG-4427-1

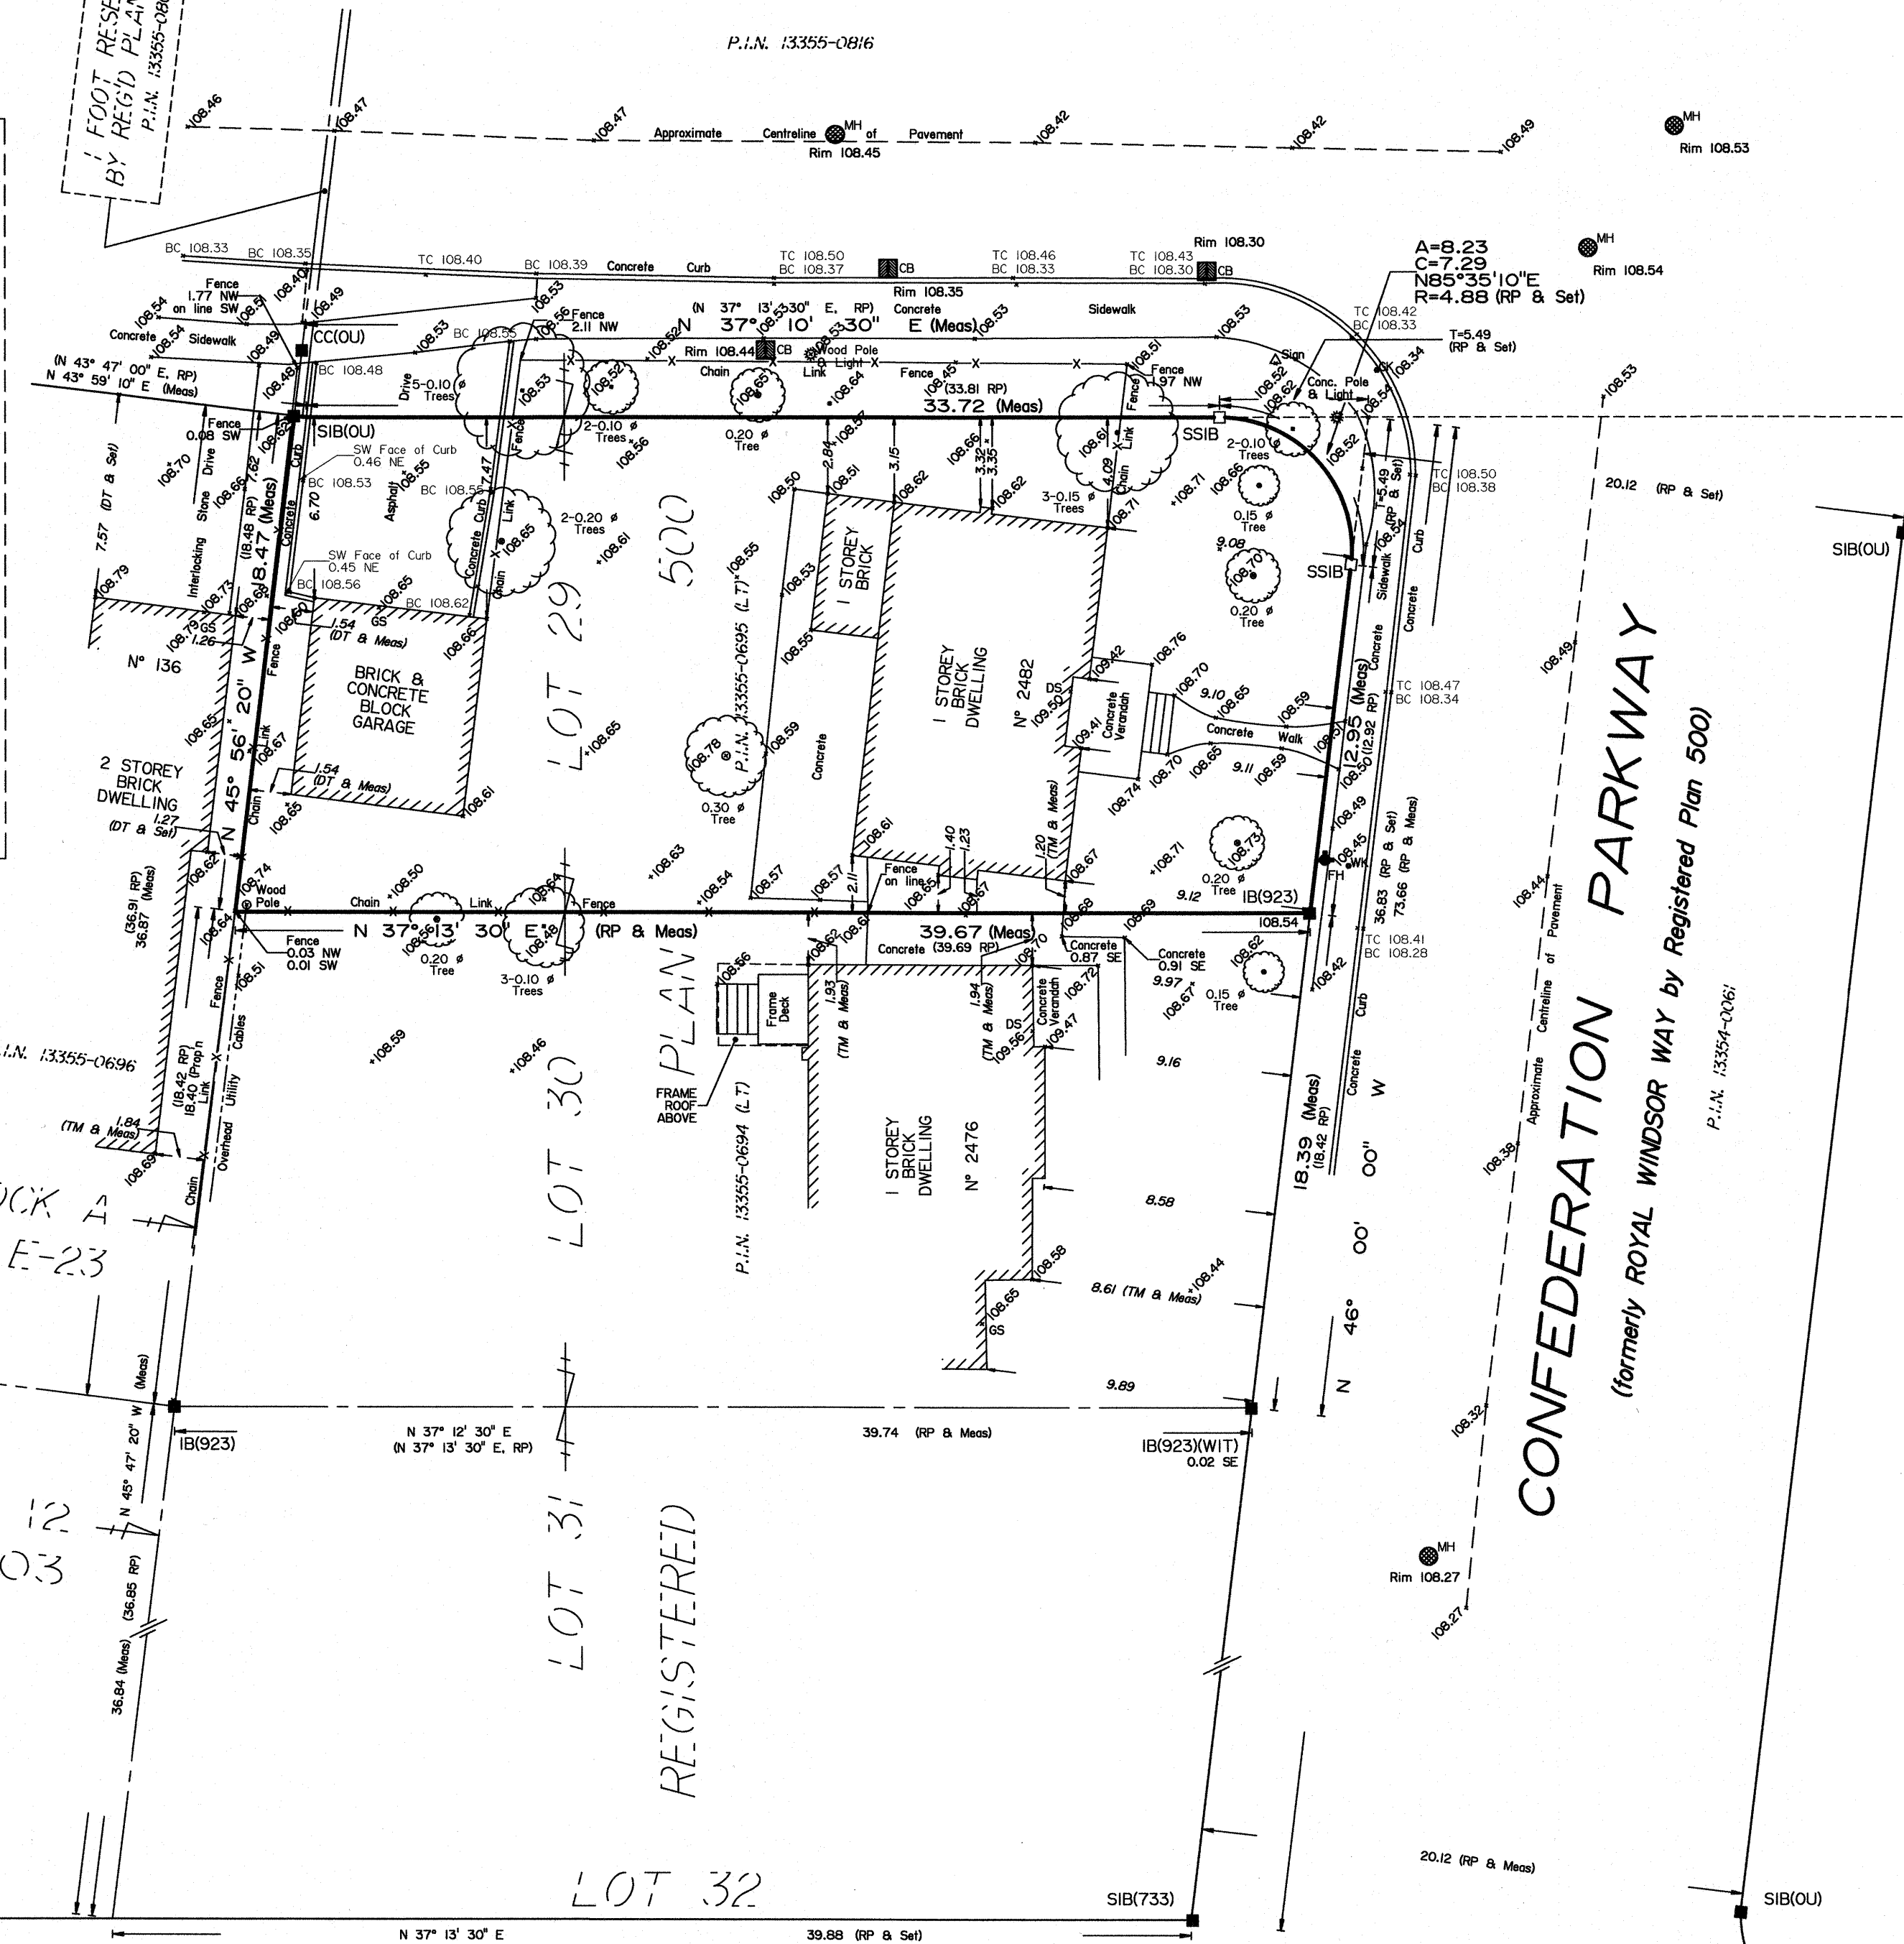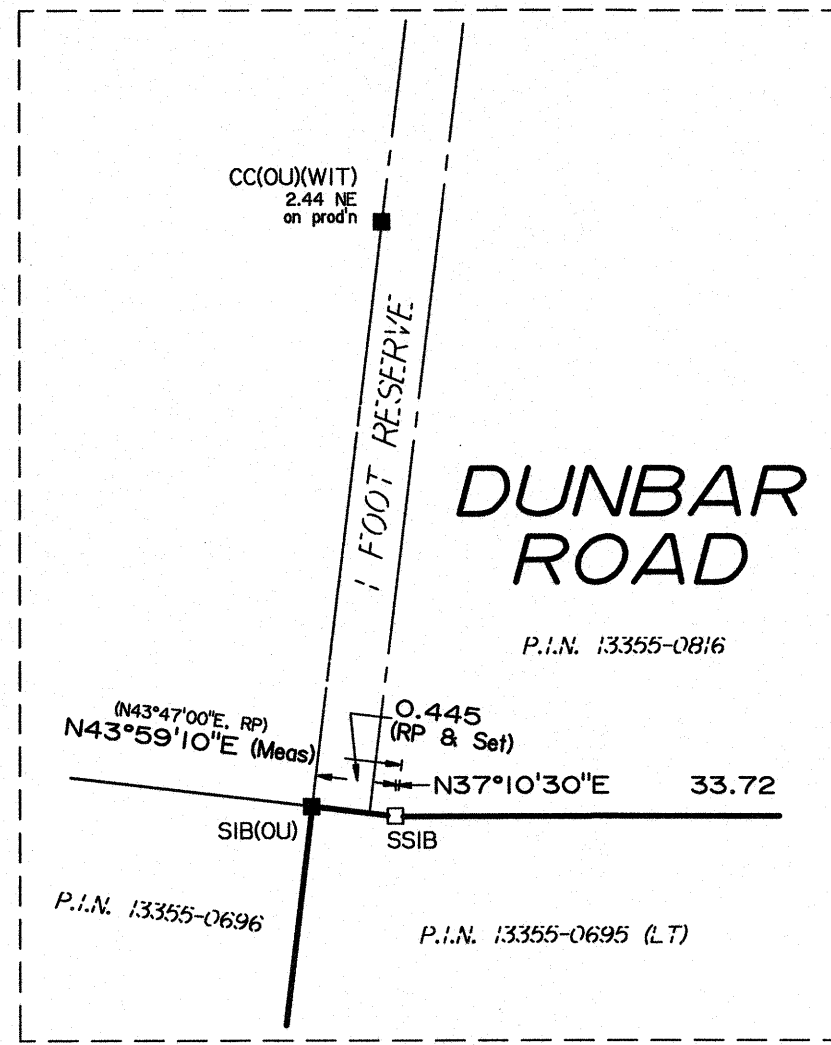

ASSOCIATION OF ONTARIO LAND SURVEYORS
 PLAN SUBMISSION FORM
 2049262
 THIS PLAN IS NOT VALID UNLESS IT IS AN EMBOSSED ORIGINAL COPY ISSUED BY THE SURVEYOR
 In accordance with Regulation 1028, Section 29(3)