



7/4/2018 4:22:10 PM

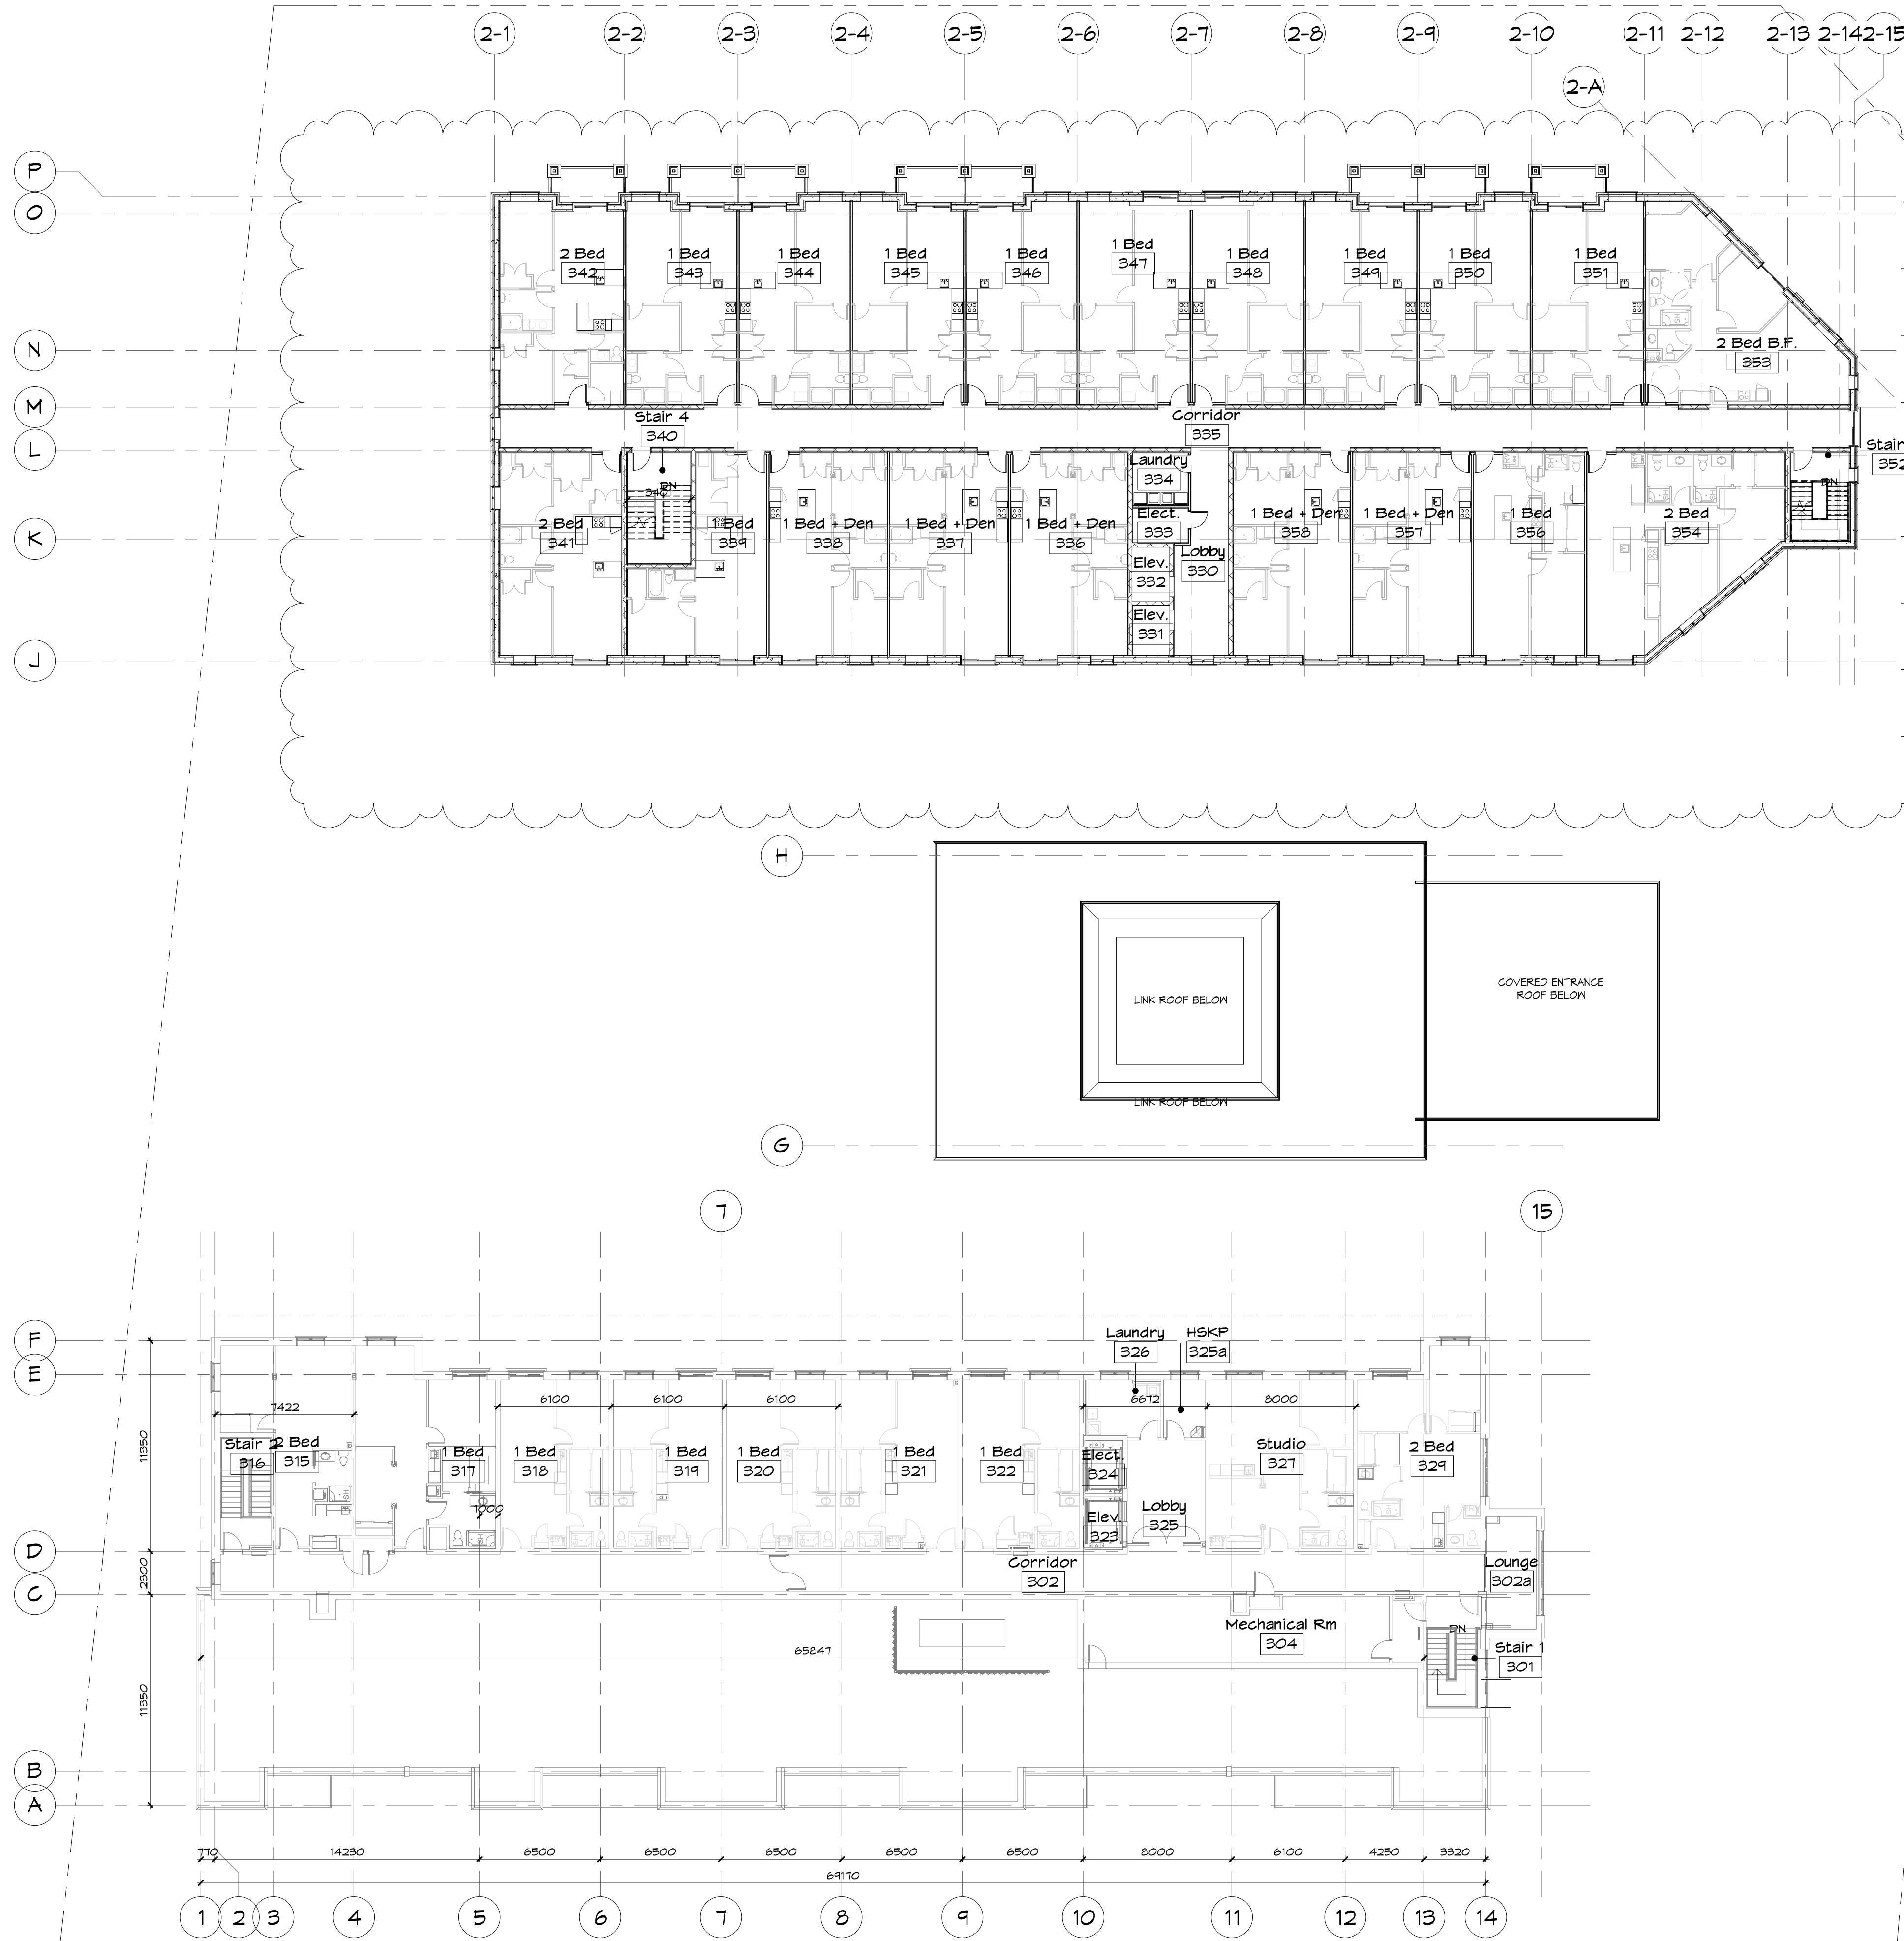

1 OOS Level 3  
A403 1:200

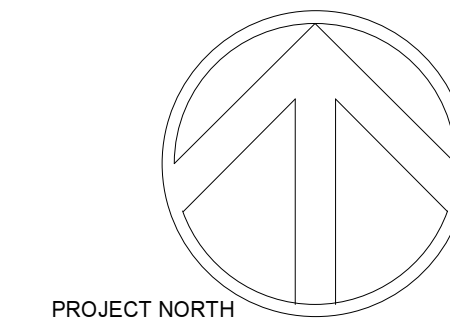

REGISTERED PLAN: CON 1 525 PT LOT 31  
FN: 13425-0182  
**Sifton**  
SIFTON PROPERTIES LIMITED  
1275 RIVERBEND ROAD, SUITE 300  
LONDON, ON N6K 0S2  
T: 519-854-1000  
F: 519-854-1004

**JAMES FRYETT ARCHITECT INC.**  
115 Metcalfe Street  
Elora, Ontario N0B 1S0  
www.fryettarchitect.com  
Tel: 519-846-2201  
Fax: 519-846-0343

THE CONTRACTOR SHALL VERIFY ALL DIMENSIONS IN THIS DRAWING AND REPORT TO THE ARCHITECT PRIOR TO THE COMMENCEMENT OF THE WORK. UNDER NO CIRCUMSTANCES SHALL THE CONTRACTOR PROCEED IN UNCERTAINTY.  
ALL DRAWINGS AND SPECIFICATIONS PREPARED BY THE ARCHITECT SHALL BE RETURNED TO HIS OFFICE AT THE END OF SERVICE AND ARE TO BE RETURNED AT HIS REQUEST. DO NOT SCALE DRAWINGS.  
© copyright



**Erinview Redevelopment - Retirement Residence**  
2132 Dundas St. W., Mississauga, ON  
2630 Fifth Line West, Mississauga, ON  
**3rd Floor Plan**

STATUS	CPA/ZBA
PROJECT #	15055
DRAWN	JEFF, TT, DL
SCALE	1:200
DATE/DWN	2015/08/17
ISSUED	2016/07/06

14	RE-ISSUED FOR CPA/ZBA	2016/07/06
1	ISSUED FOR URBAN DESIGN BRIEF	2016/10/25
	REVISIONS	DATE

**A403.**